
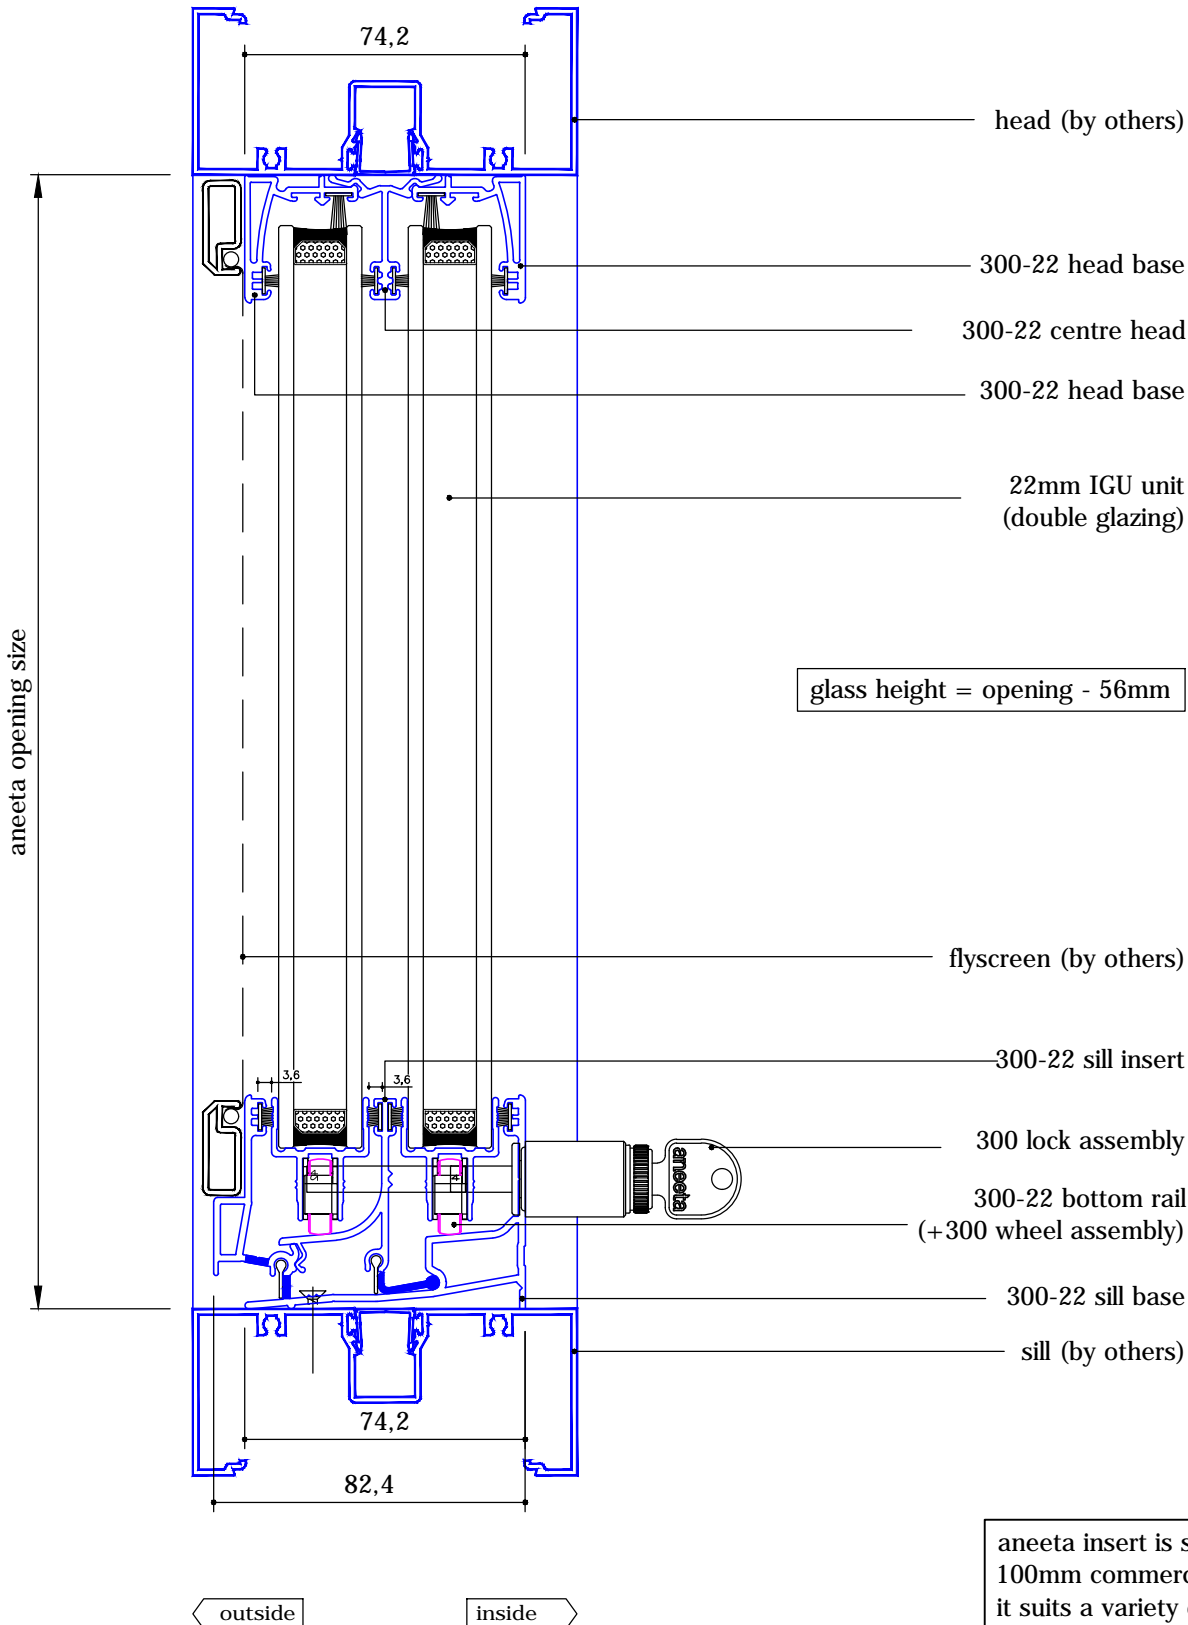



## 2 pane 22mm horizontal slider 300 series in aluminium frames (double glazed)

vertical section A-A

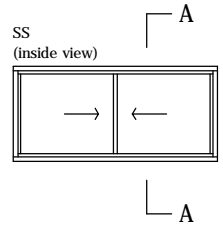


aneeta insert is shown here in 100mm commercial framing but it suits a variety of residential and commercial frame types

# DOUBLE GLAZED PRODUCT

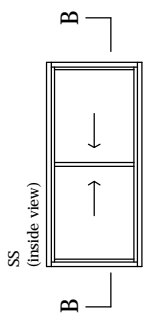

## 2 pane 22mm horizontal slider 300 series in aluminium frames (double glazed)

horizontal section B-B

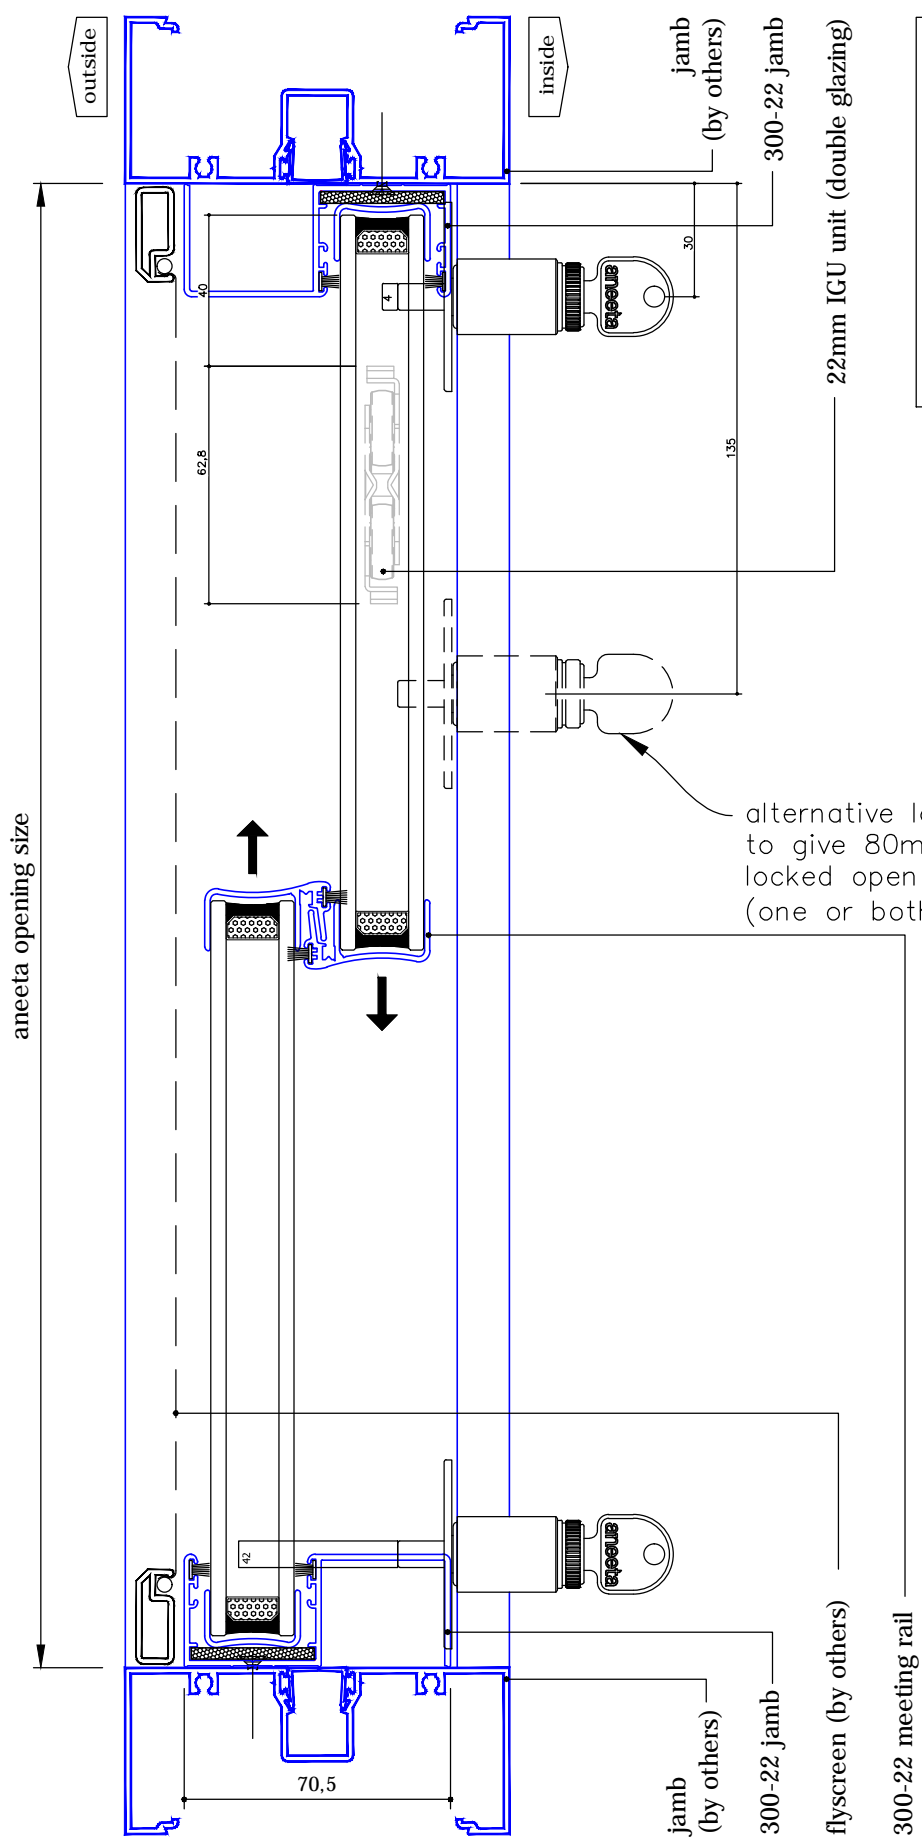

aneeta insert is shown here in 100mm commercial framing but it suits a variety of residential and commercial frame types

$$\text{glass width} = (\text{opening} - 4) / 2$$