
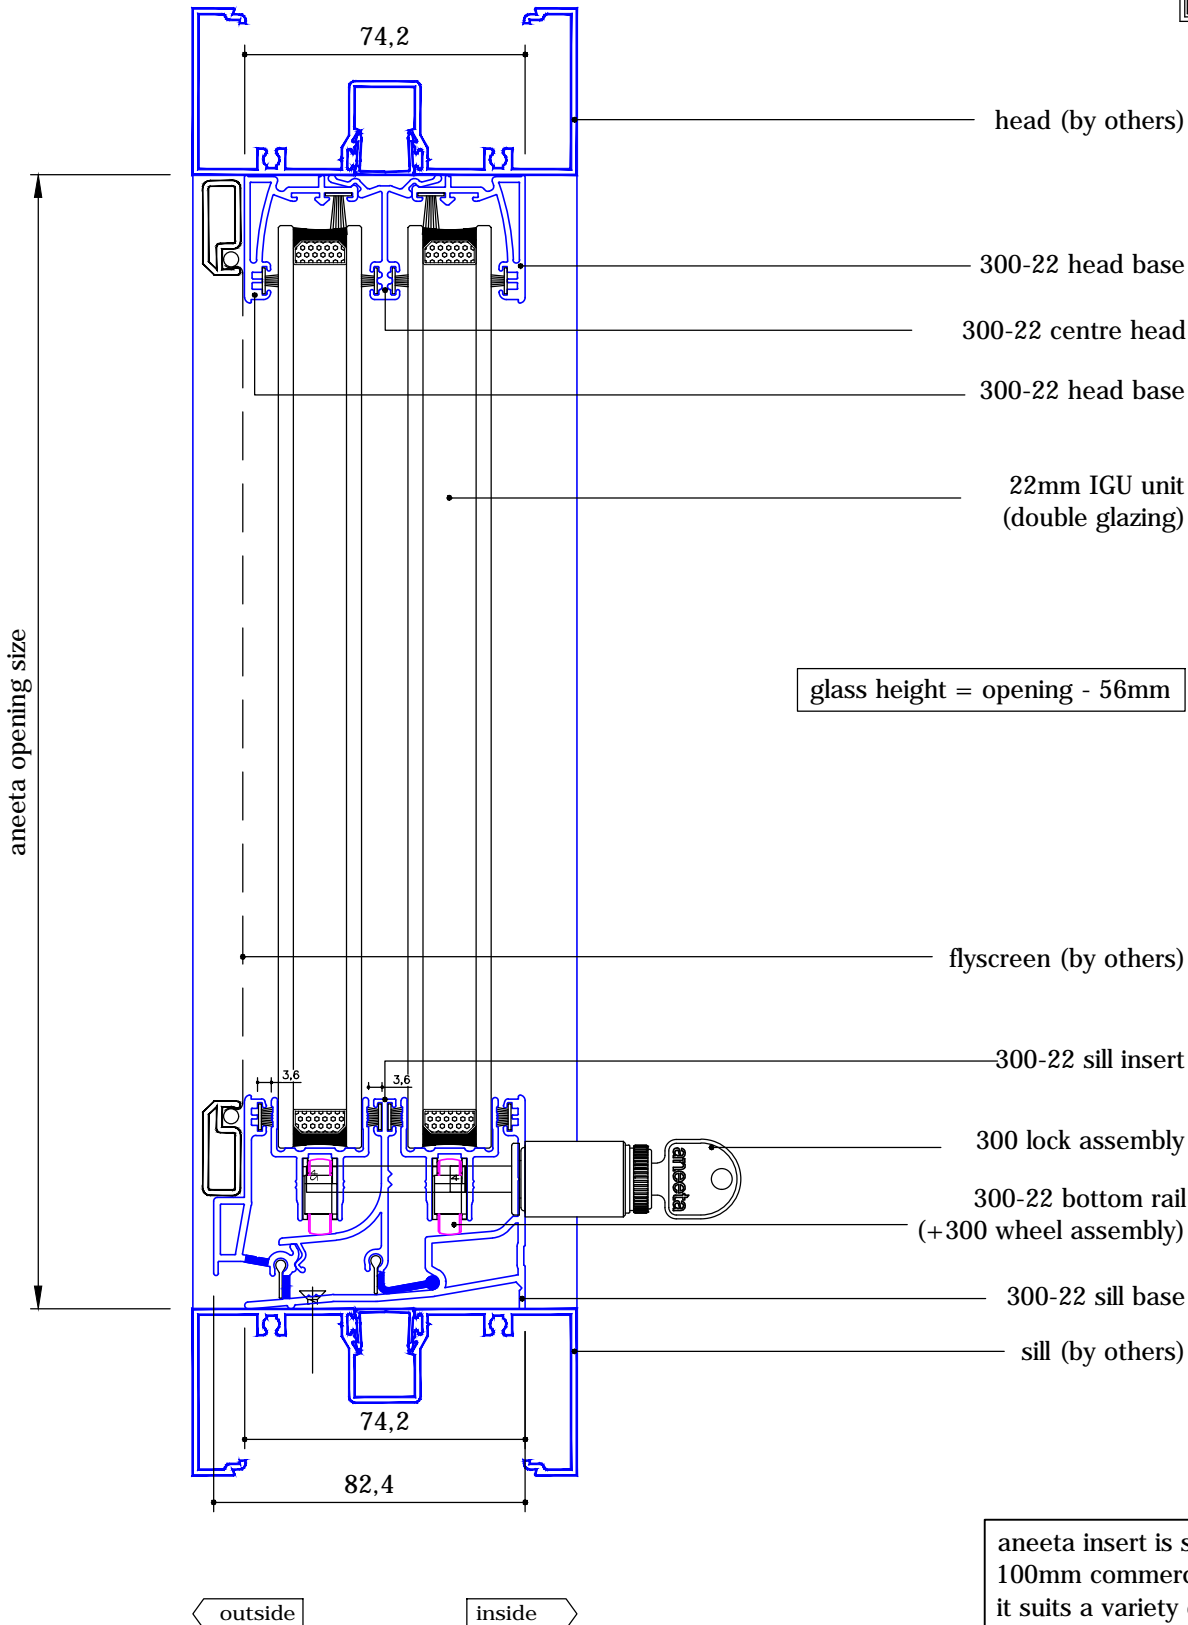


3 pane 22mm horizontal slider 300 series
 in aluminium frames (double glazed), 2 panes fixed

vertical section A-A

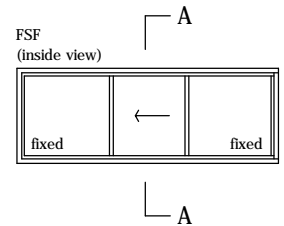



aneeta insert is shown here in 100mm commercial framing but it suits a variety of residential and commercial frame types

DOUBLE GLAZED PRODUCT



3 pane 22mm horizontal slider 300 series in aluminium frames (double glazed), 2 panes fixed



horizontal section B-B

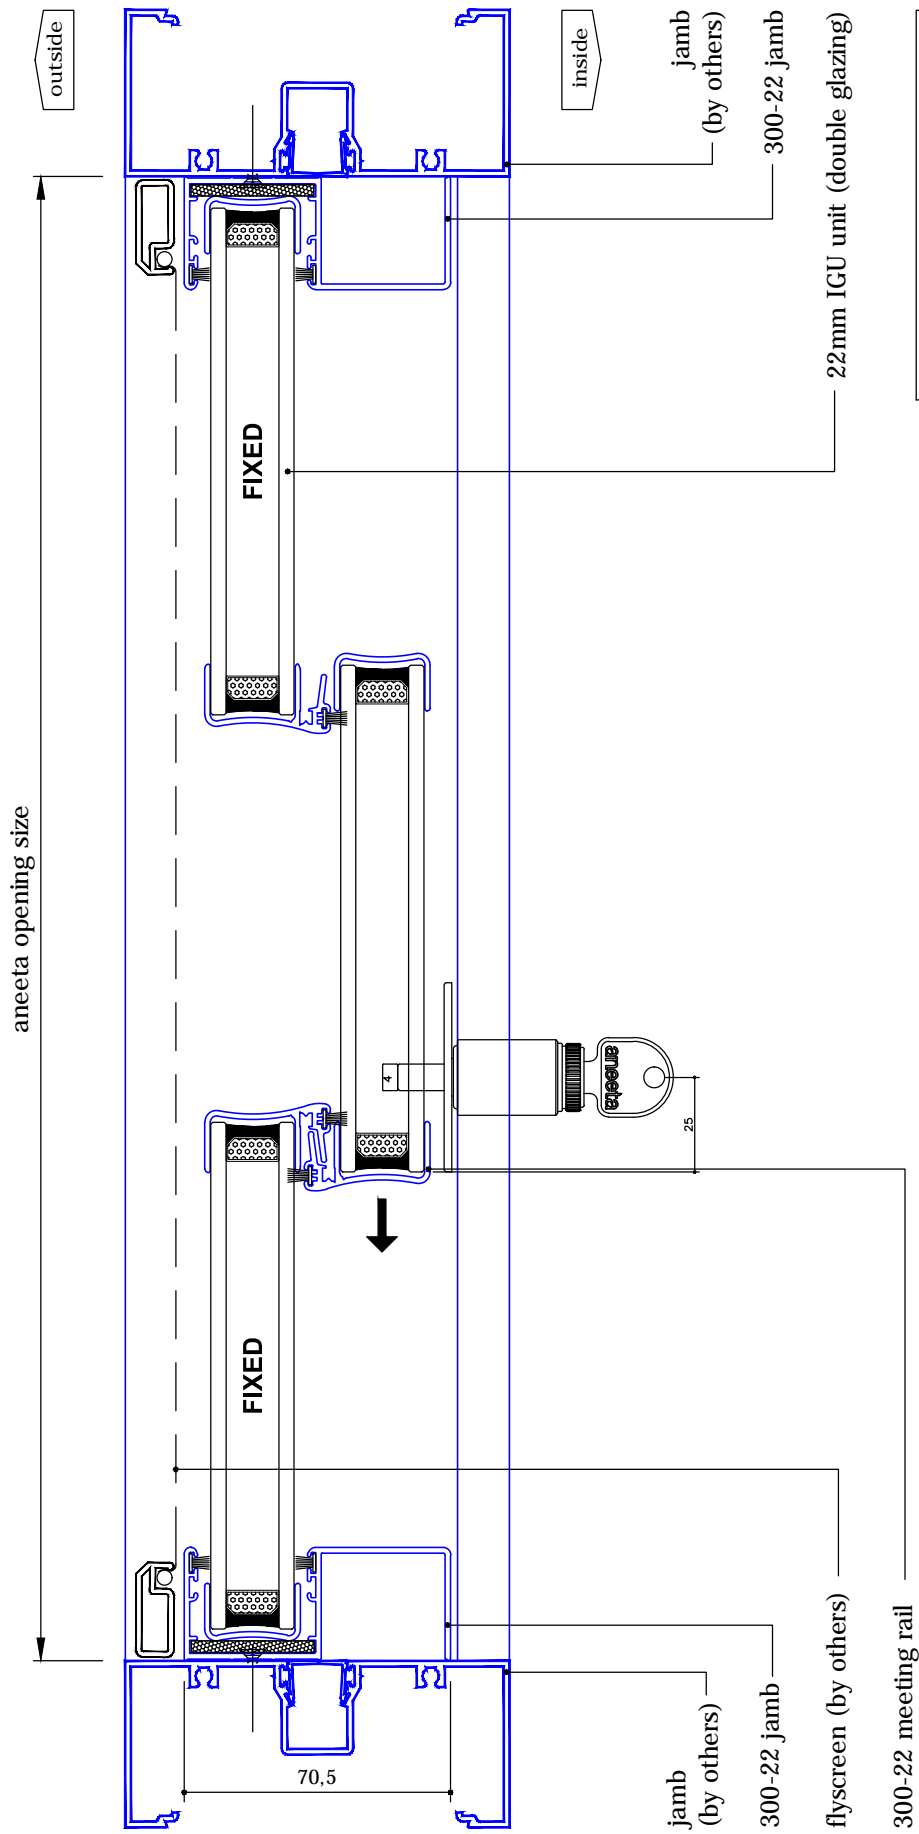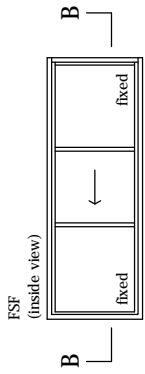

aneeta insert is shown here in 100mm commercial framing but it suits a variety of residential and commercial frame types


$$\text{glass width} = (\text{opening} + 10\text{mm}) / 3$$

**3 pane 22mm horizontal slider 300 series
 in aluminium frames, 1 pane fixed**
 vertical section A-A

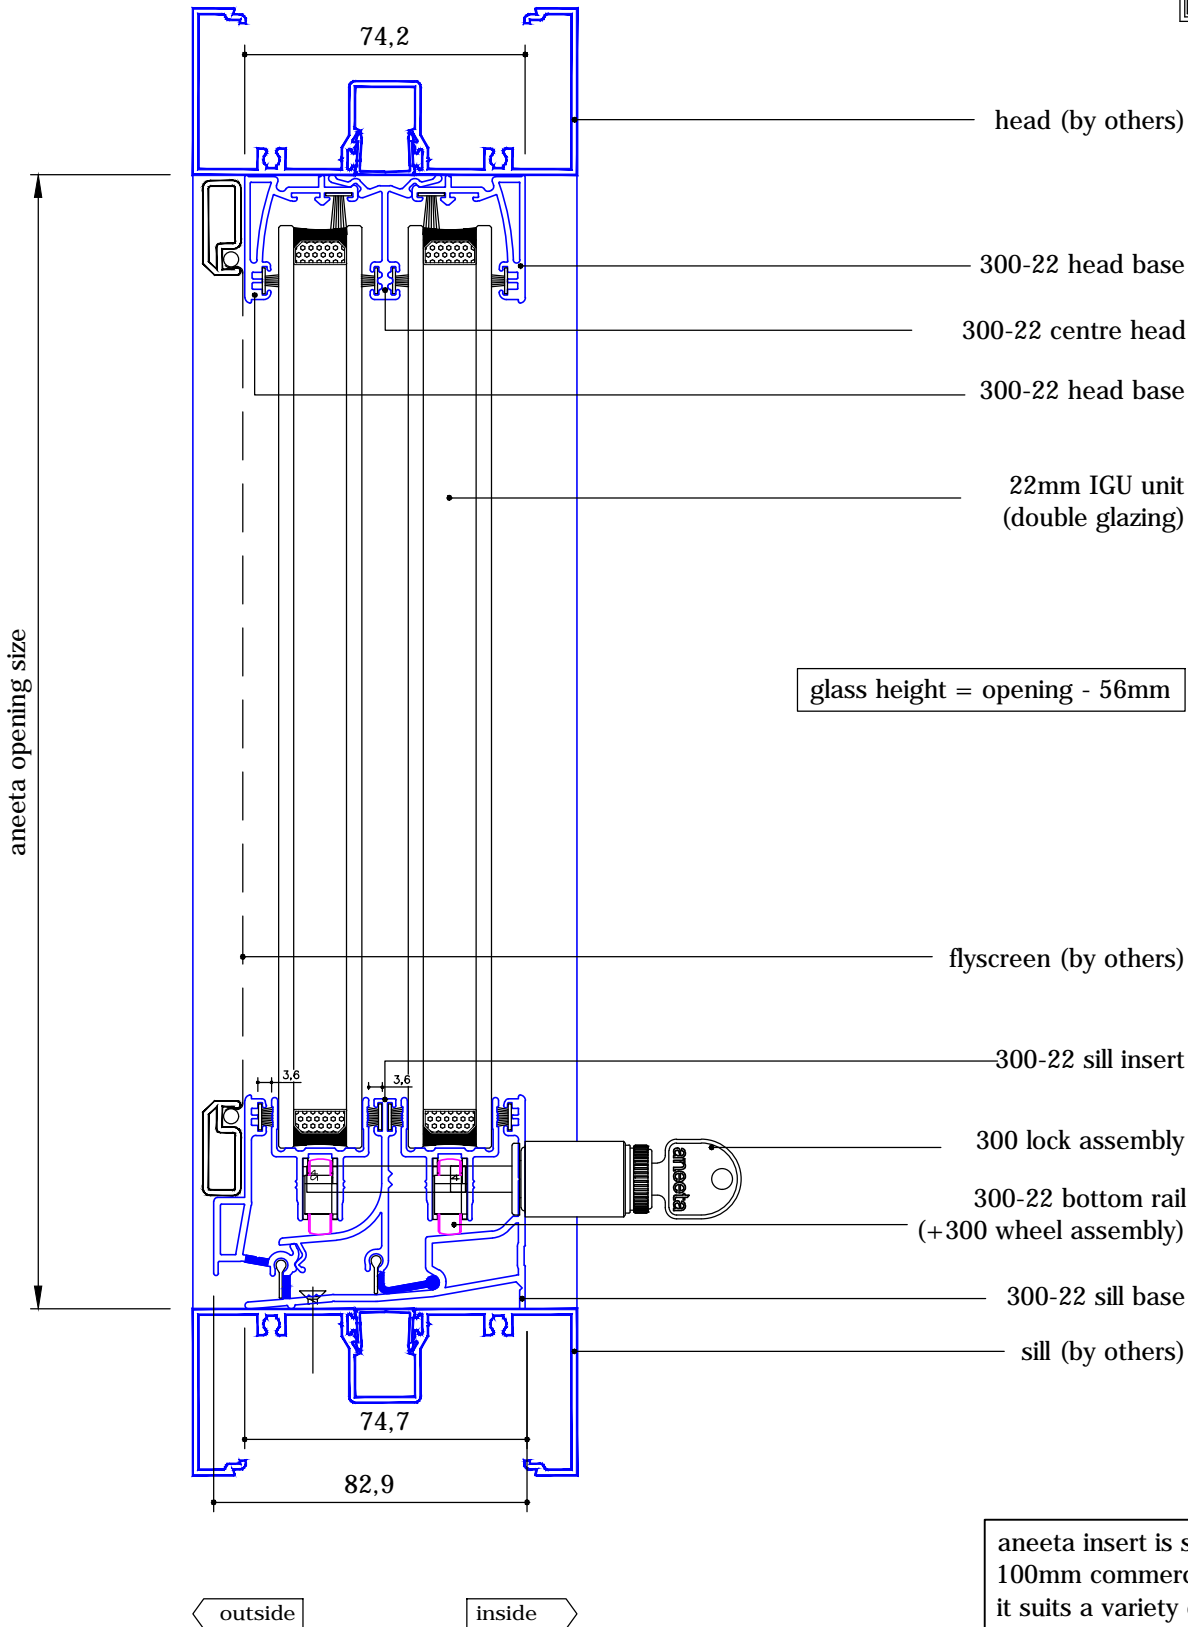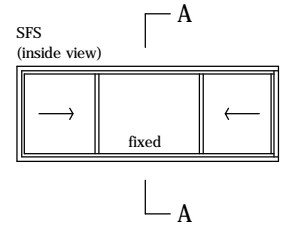


aneeta insert is shown here in 100mm commercial framing but it suits a variety of residential and commercial frame types

DOUBLE GLAZED PRODUCT

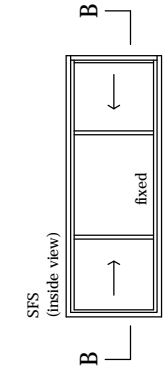

3 pane 22mm horizontal slider 300 series in aluminium frames, 1 pane fixed horizontal section B-B

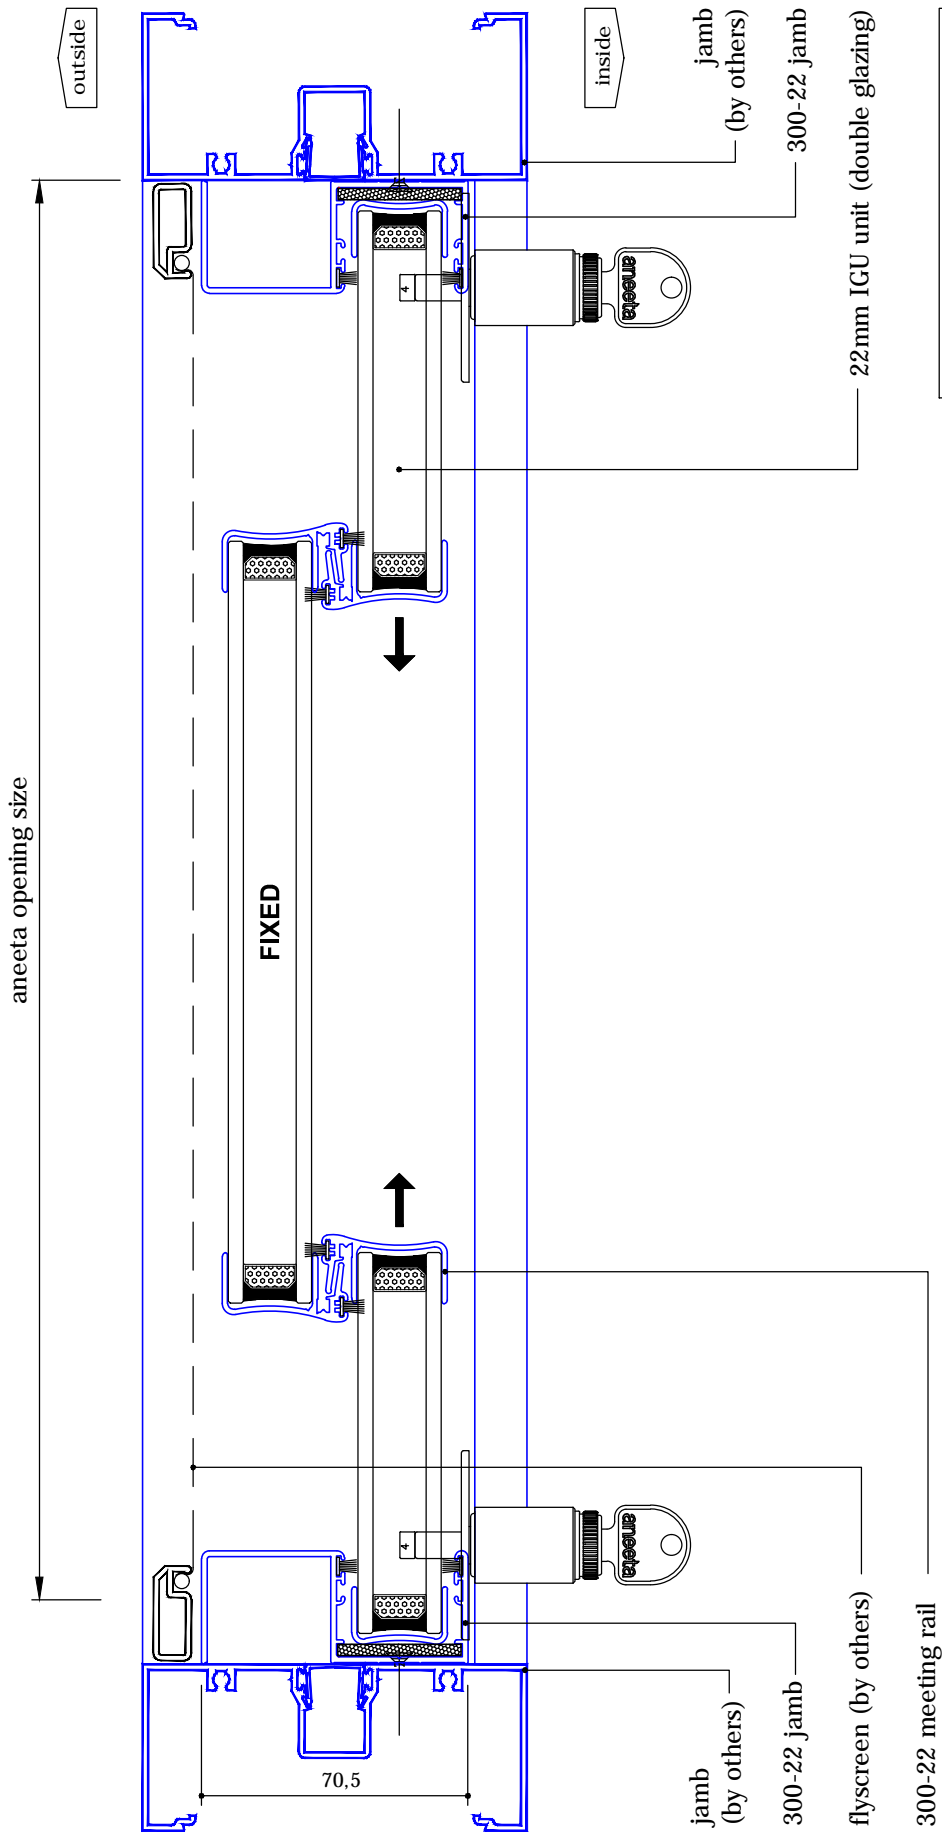

aneeta insert is shown here in 100mm commercial framing but it suits a variety of residential and commercial frame types

glass widths
 1 x fixed pane = (opening + 10mm) / 2
 2 x sliding panes = (opening + 10mm) / 4