
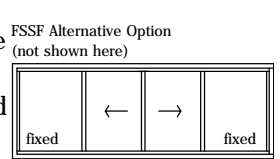
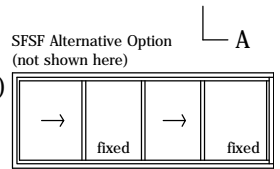
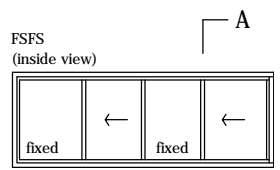


4 pane 22mm horizontal slider 300 series in aluminium frames, 2 panes fixed vertical section A-A

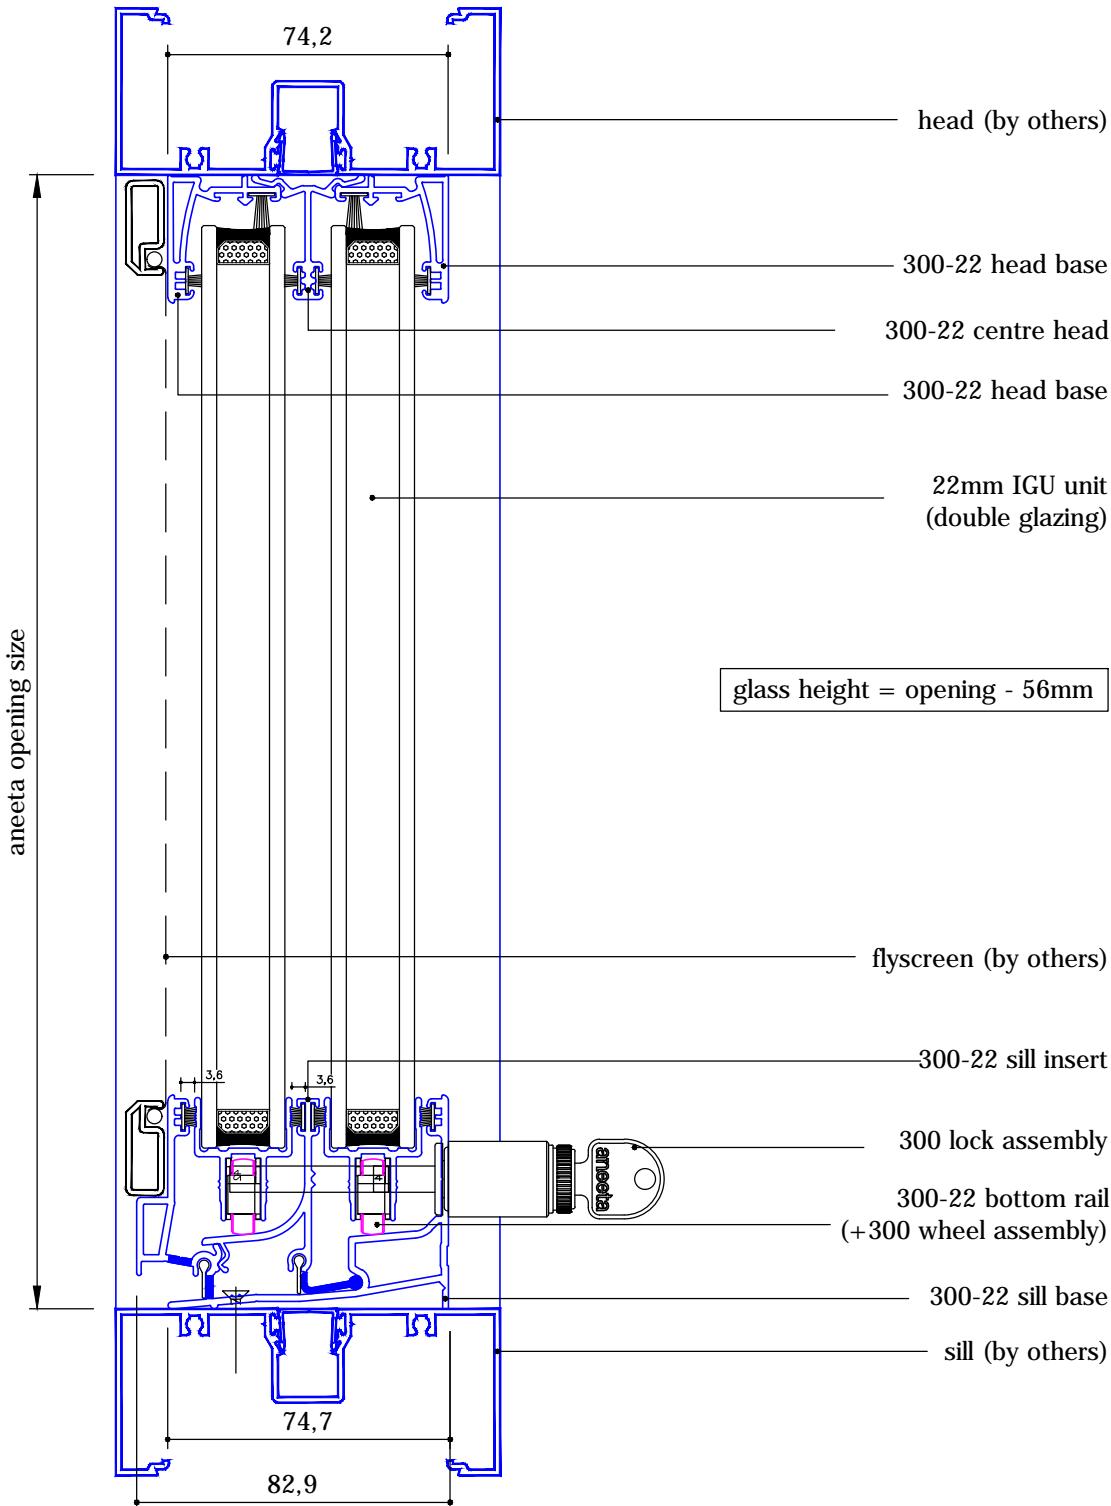

glass height = opening - 56mm


aneeta insert is shown here in 100mm commercial framing but it suits a variety of residential and commercial frame types

outside inside

DOUBLE GLAZED PRODUCT



4 pane 22mm horizontal slider 300 series in aluminium frames, 2 panes fixed horizontal section B-B

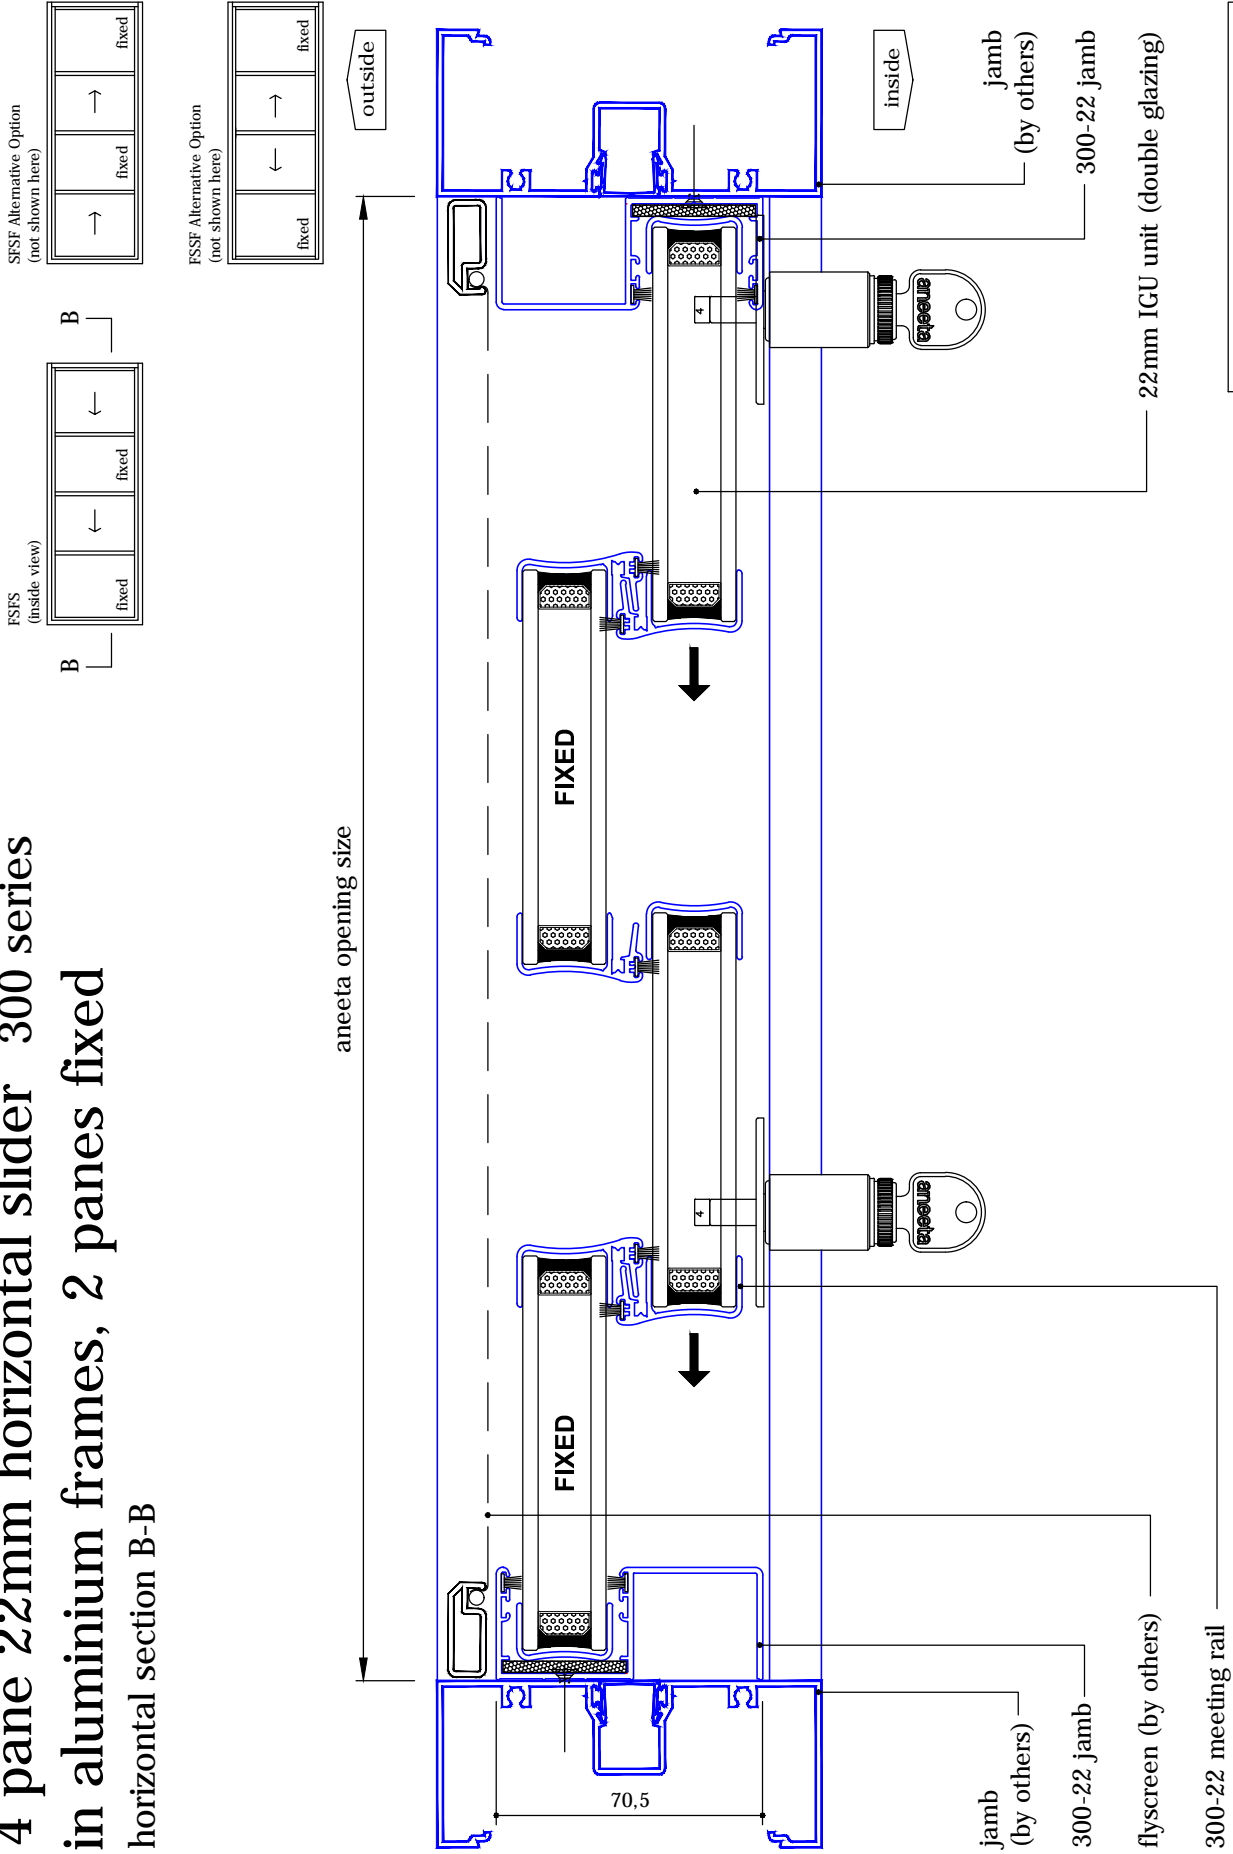

aneeta insert is shown here in 100mm commercial framing but it suits a variety of residential and commercial frame types

$$\text{glass width} = (\text{opening} + 24\text{mm}) / 4$$