
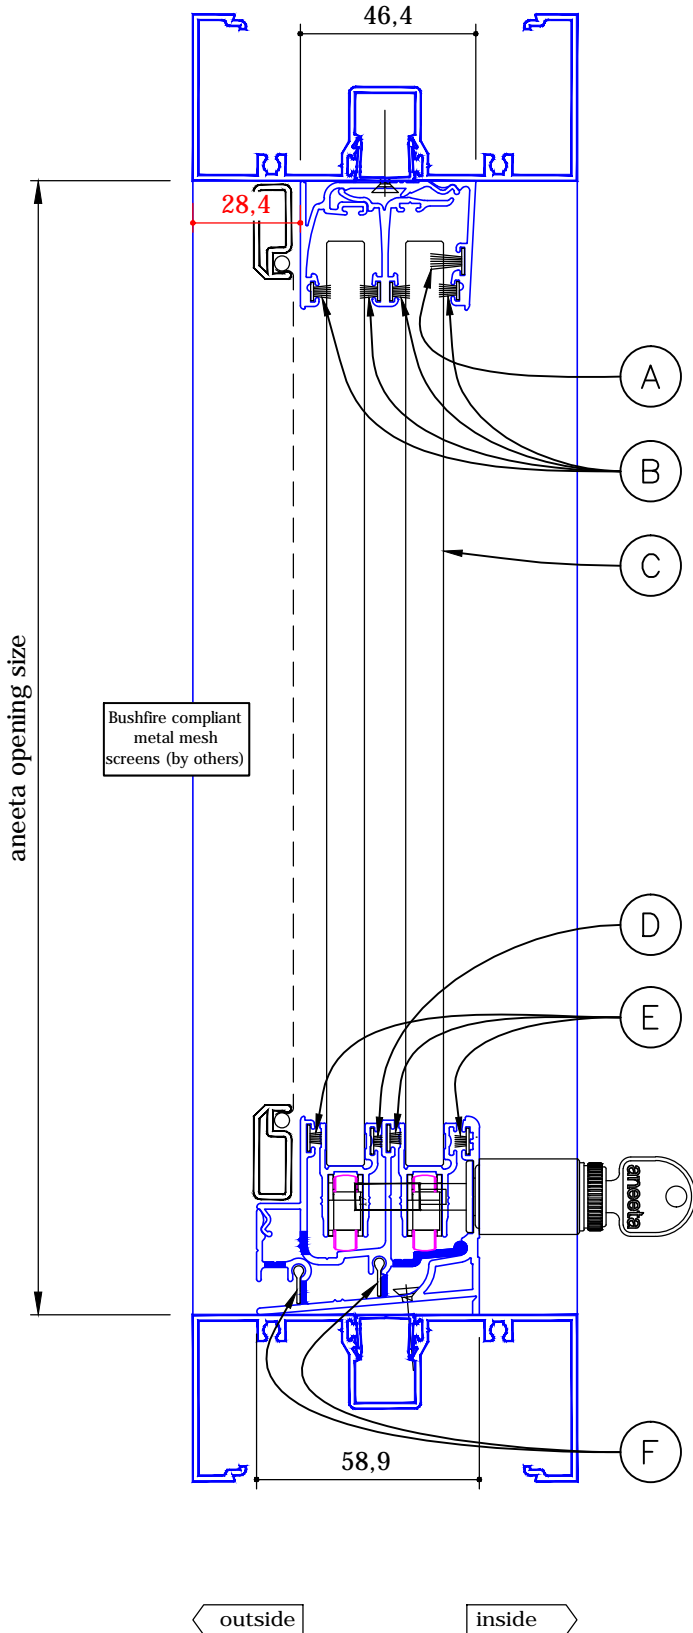


2 pane 10mm horizontal slider 300 series in aluminium frames vertical section A-A

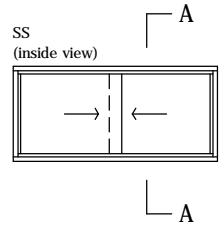

BAL Part Schedule	
F(DTSxx) - Deemed-to-Satisfy No F(DTS40) system available F(40) - BAL40 (based on testing)	
(A) HEAD COVER UPPER PILE	
F(DTS12.5-29)	PBF69900 brush seal
F(40)	PBF69900 brush seal
(B) OUTSIDE HEAD, CENTRE HEAD & HEAD COVER PILES	
F(DTS12.5-29)	PBF48525 brush seal
F(40)	PBF48525 brush seal
(C) GLAZING	
F(DTS12.5-29)	10mm Toughened Glass
F(40)	10mm Clear Toughened Glass (1200mm max. height) (1200mm max. width)
(D) BOTTOM RAIL PILE	
F(DTS12.5)	10mm Grade A Safety Glass (i.e Laminated or Toughened)
F(DTS19-29)	10mm Toughened Glass
F(40)	PB69300 brush seal
(E) SILL BASE & SILL INSERT PILES	
F(DTS12.5-29)	PBF69375 brush seal
F(40)	PBF69375 brush seal
(F) SILL BASE FLAP SEALS	
F(DTS12.5-29)	3153 Santoprene flap seal
F(40)	3153 Santoprene flap seal


aneeta insert is shown here in 100mm commercial framing but it suits other BAL compliant frame types

2 pane 10mm horizontal slider 300 series in aluminium frames


horizontal section B-B

drawing: HSF(-) 2P10 SS A h
revision: 0
date: Mar 2013

BUSHFIRE

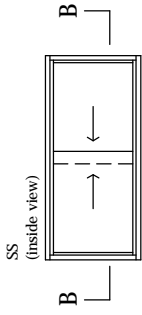

BAL Part Schedule	
F(DTSxx) - Deemed-to-Satisfy No F(DTS40) system available F(40) - BAL40 (based on testing)	
(G) JAMB FOAM	
F(DTS12.5-29)	FS473x18 foam seal
F(40)	FS473x18 foam seal
(H) JAMB PILES	
F(DTS12.5-29)	PBF48525 brush seal
F(40)	PBF48525 brush seal
(I) LAP SEAL	
F(DTS12.5-29)	PBF48625 brush seal
F(40)	QL48650FR intumescent fire seal

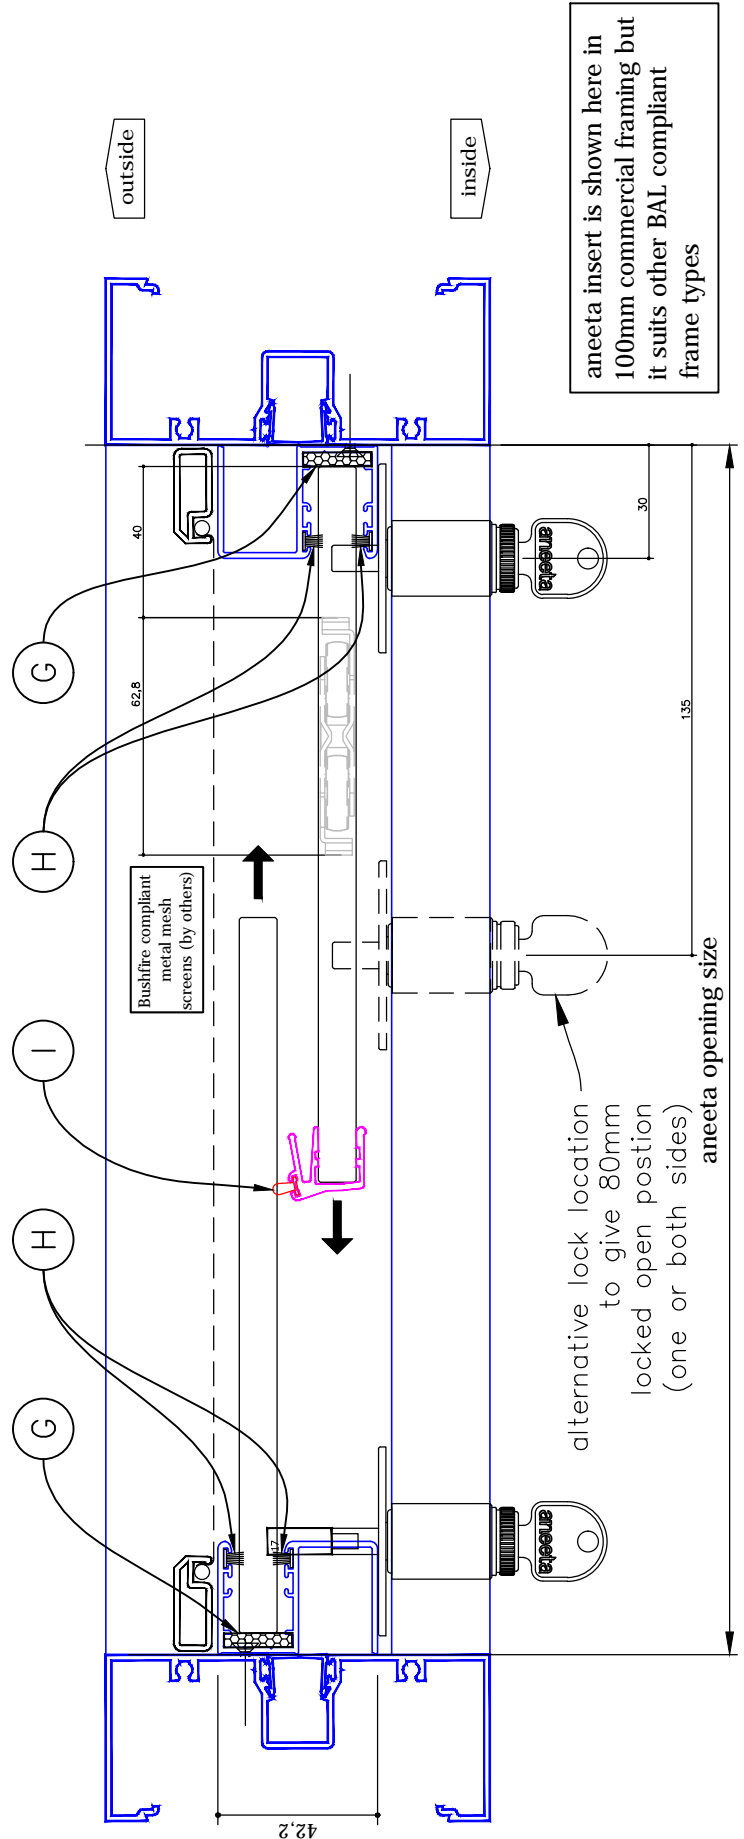

aneeta insert is shown here in 100mm commercial framing but it suits other BAL compliant frame types