
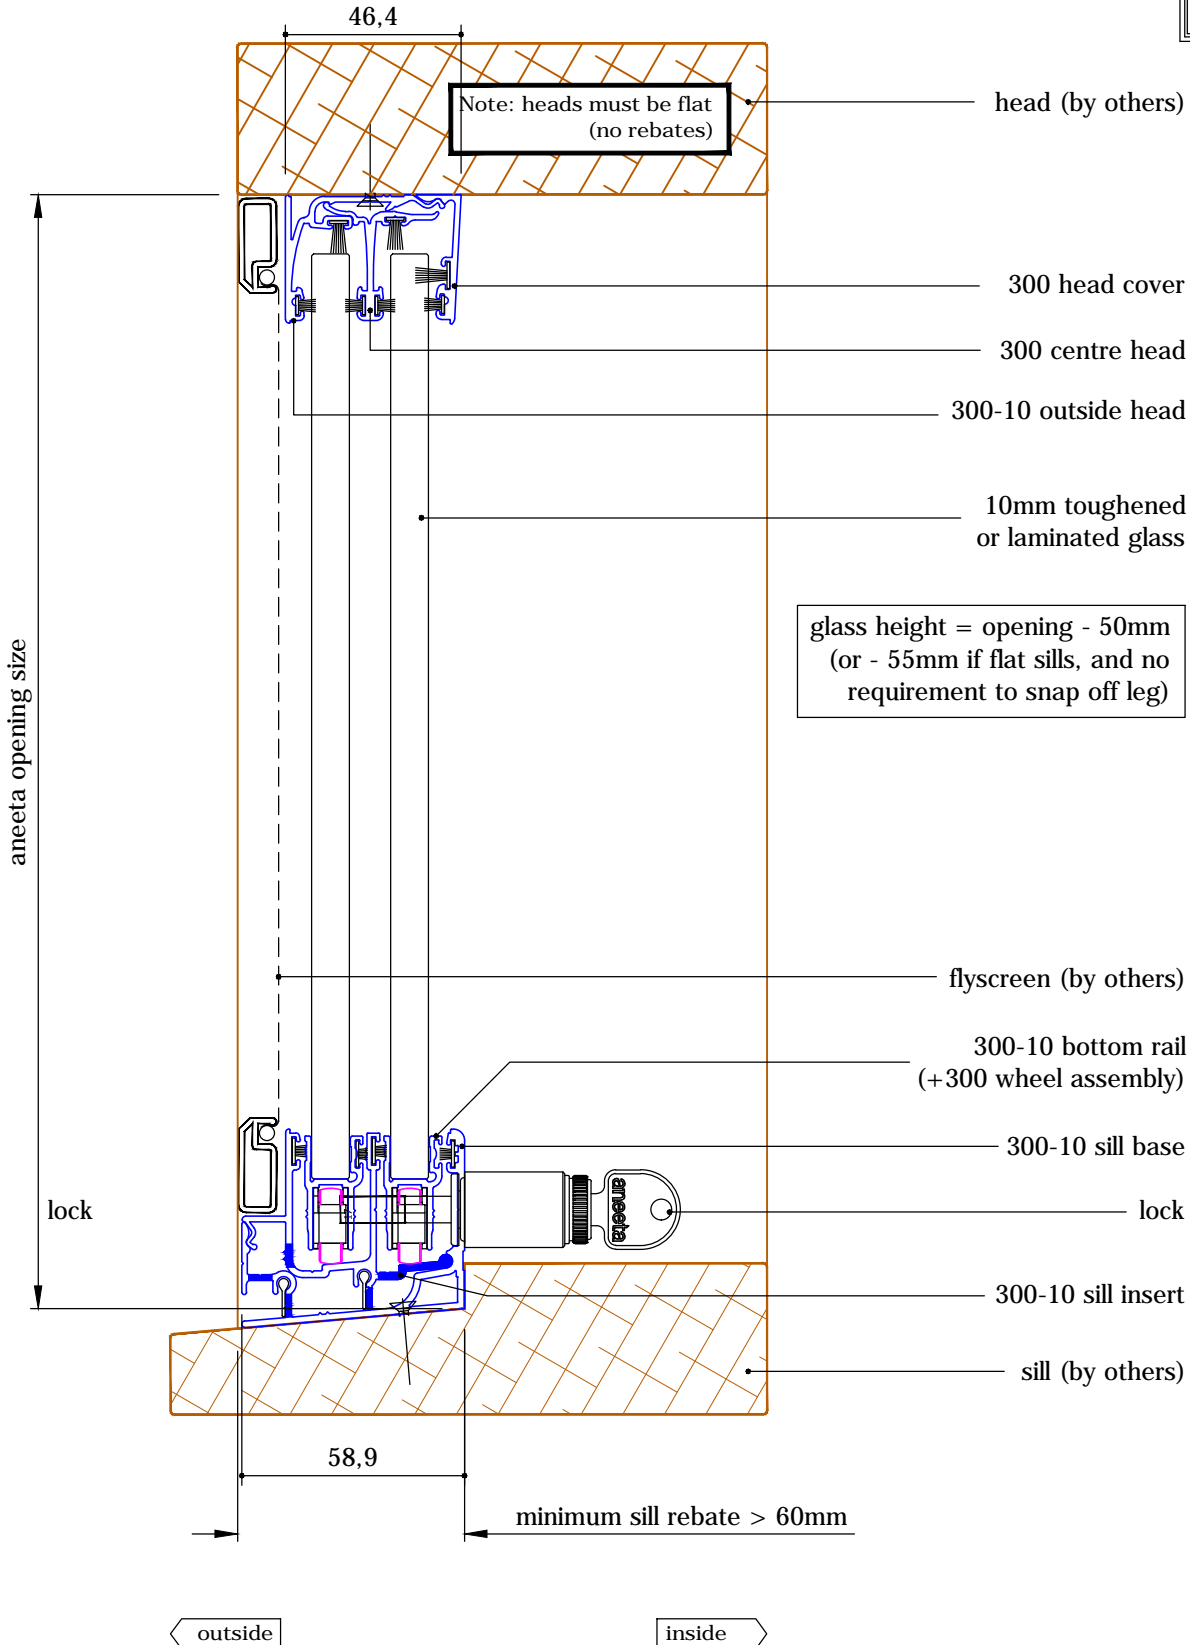




3 pane 10mm horizontal slider 300 series in timber frames, 2 panes fixed

vertical section A-A

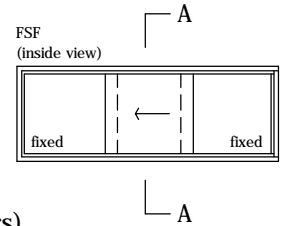



3 pane 10mm horizontal slider 300 series in timber frames, 2 panes fixed

horizontal section B-B

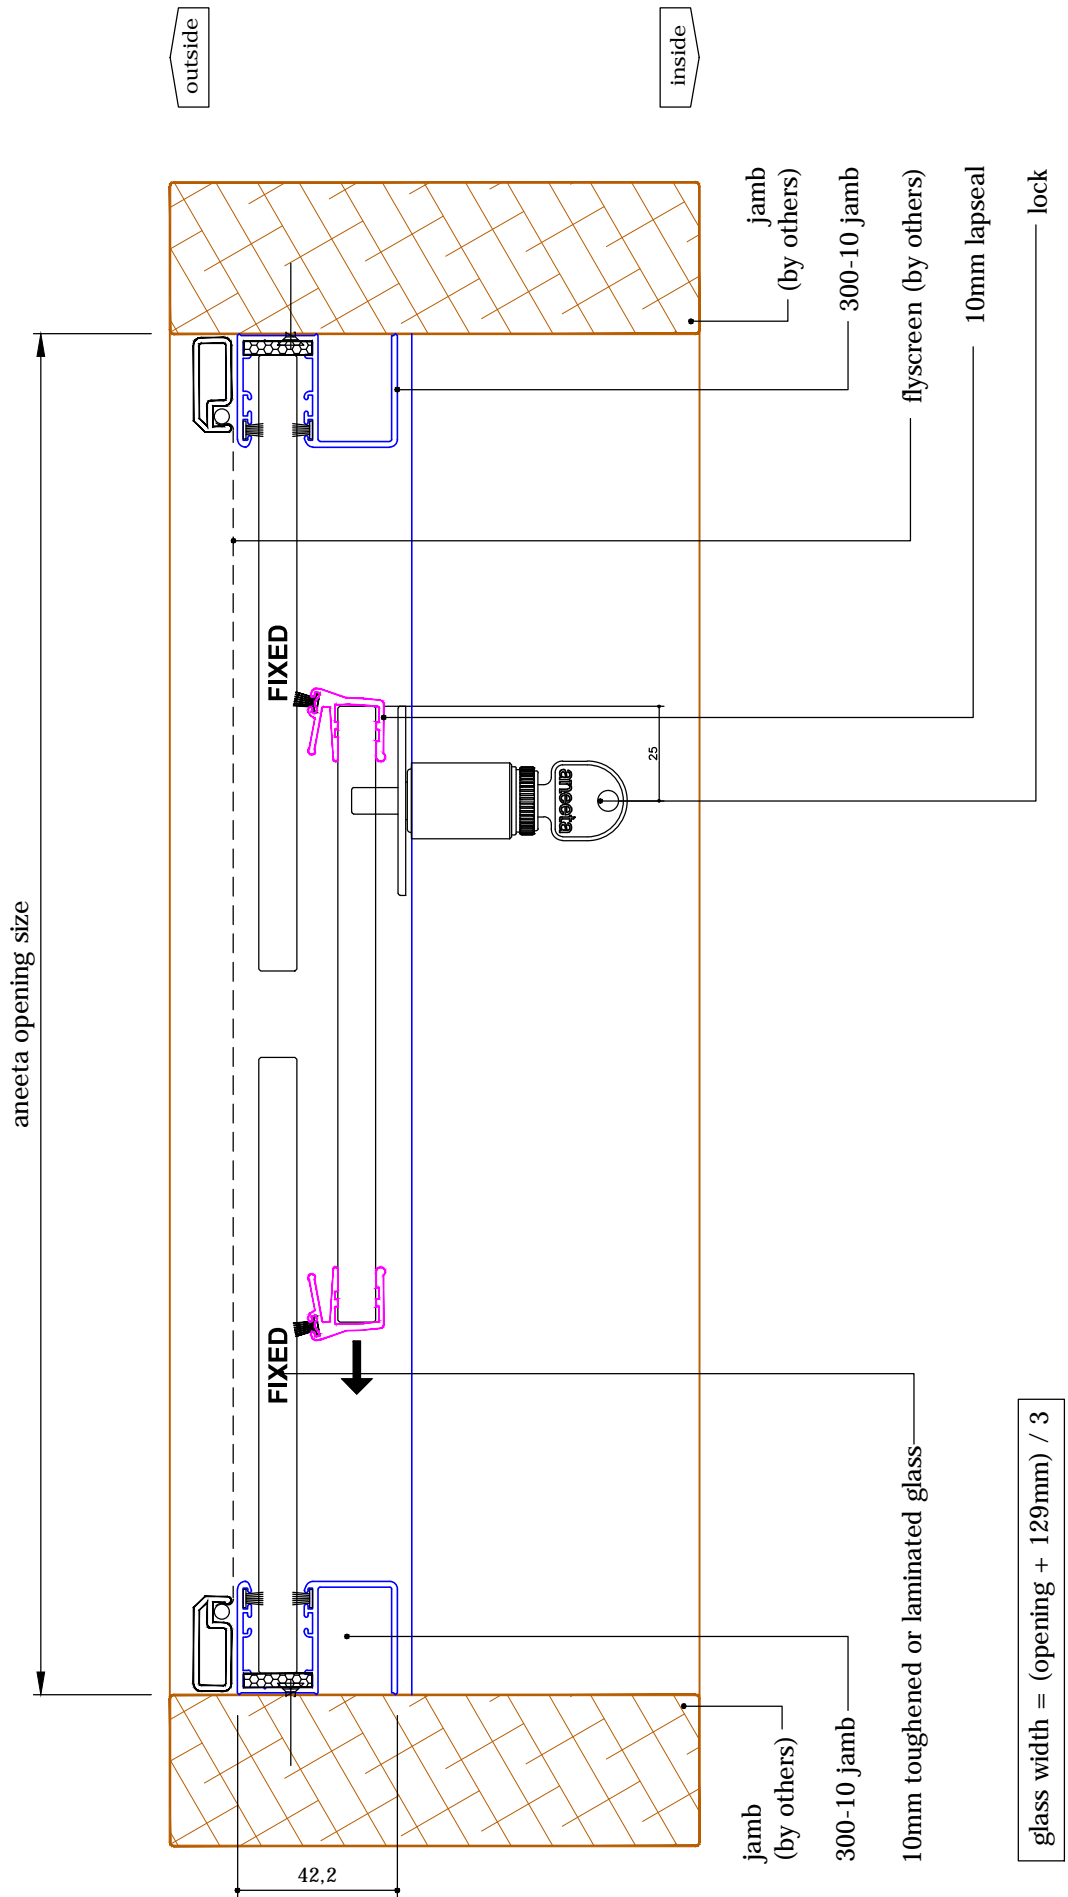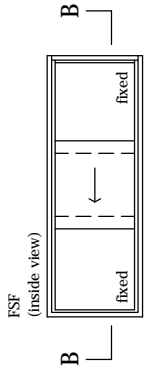


3 pane 10mm horizontal slider 300 series in timber frames, 1 pane fixed

vertical section A-A

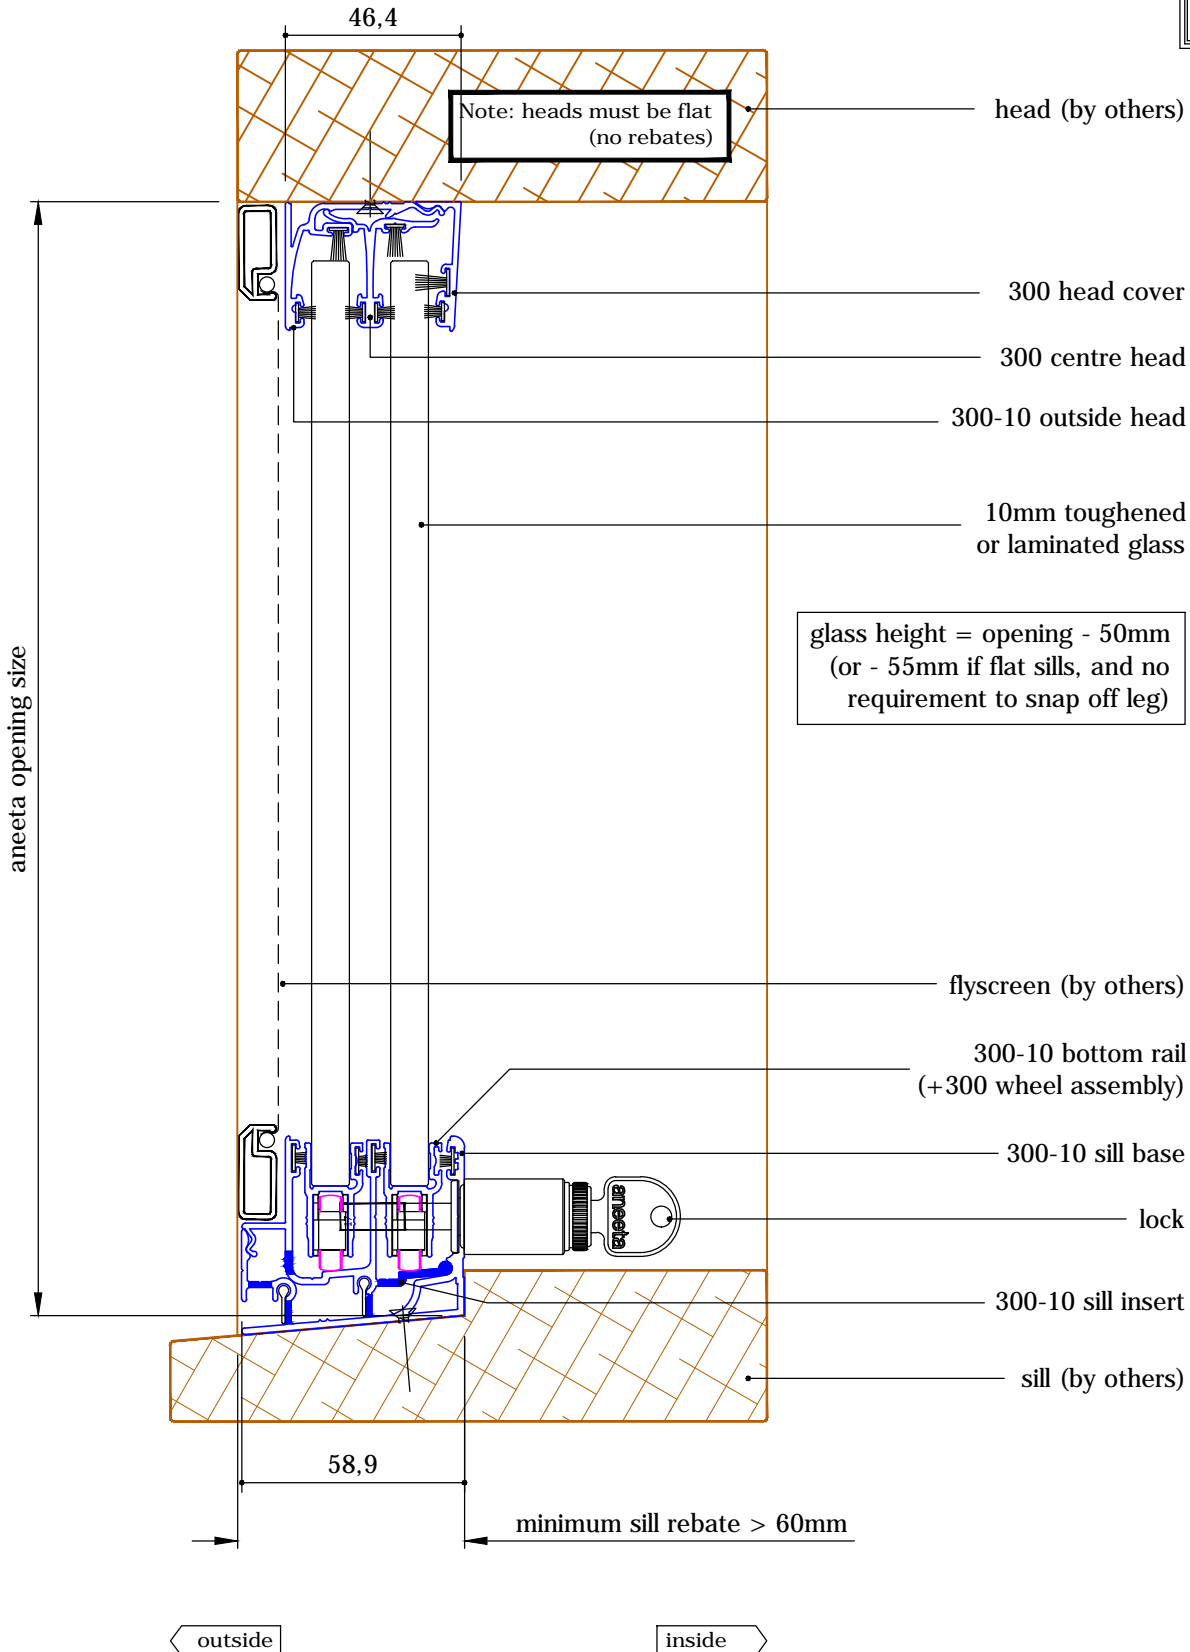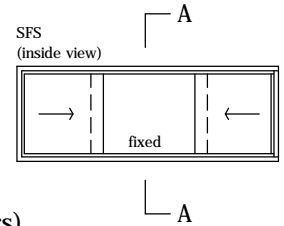

3 pane 10mm horizontal slider 300 series in timber frames, 1 pane fixed

horizontal section B-B

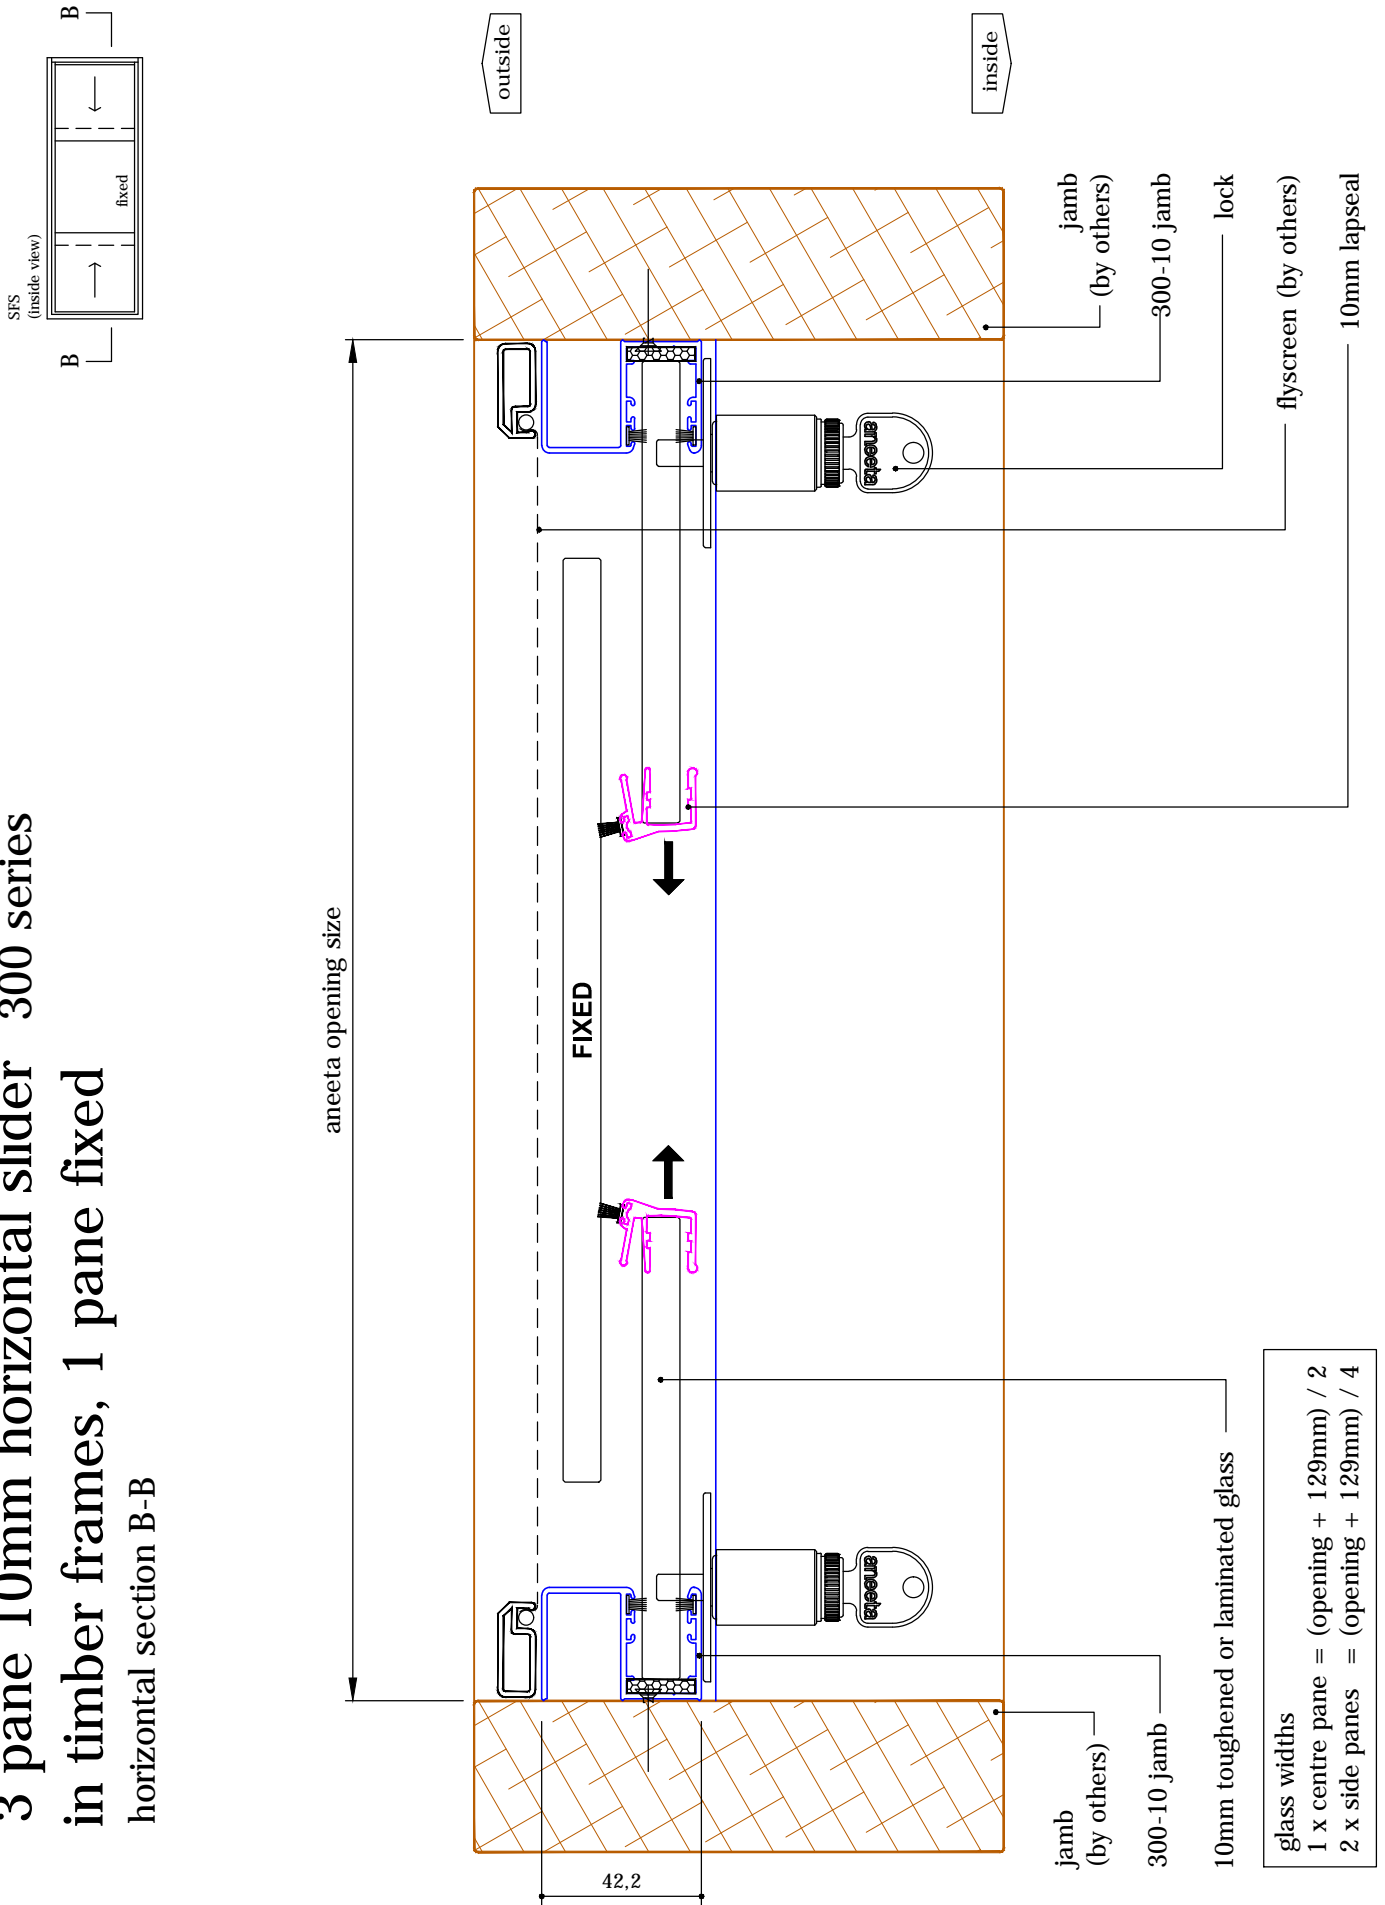

glass widths
 1 x centre pane = (opening + 129mm) / 2
 2 x side panes = (opening + 129mm) / 4