

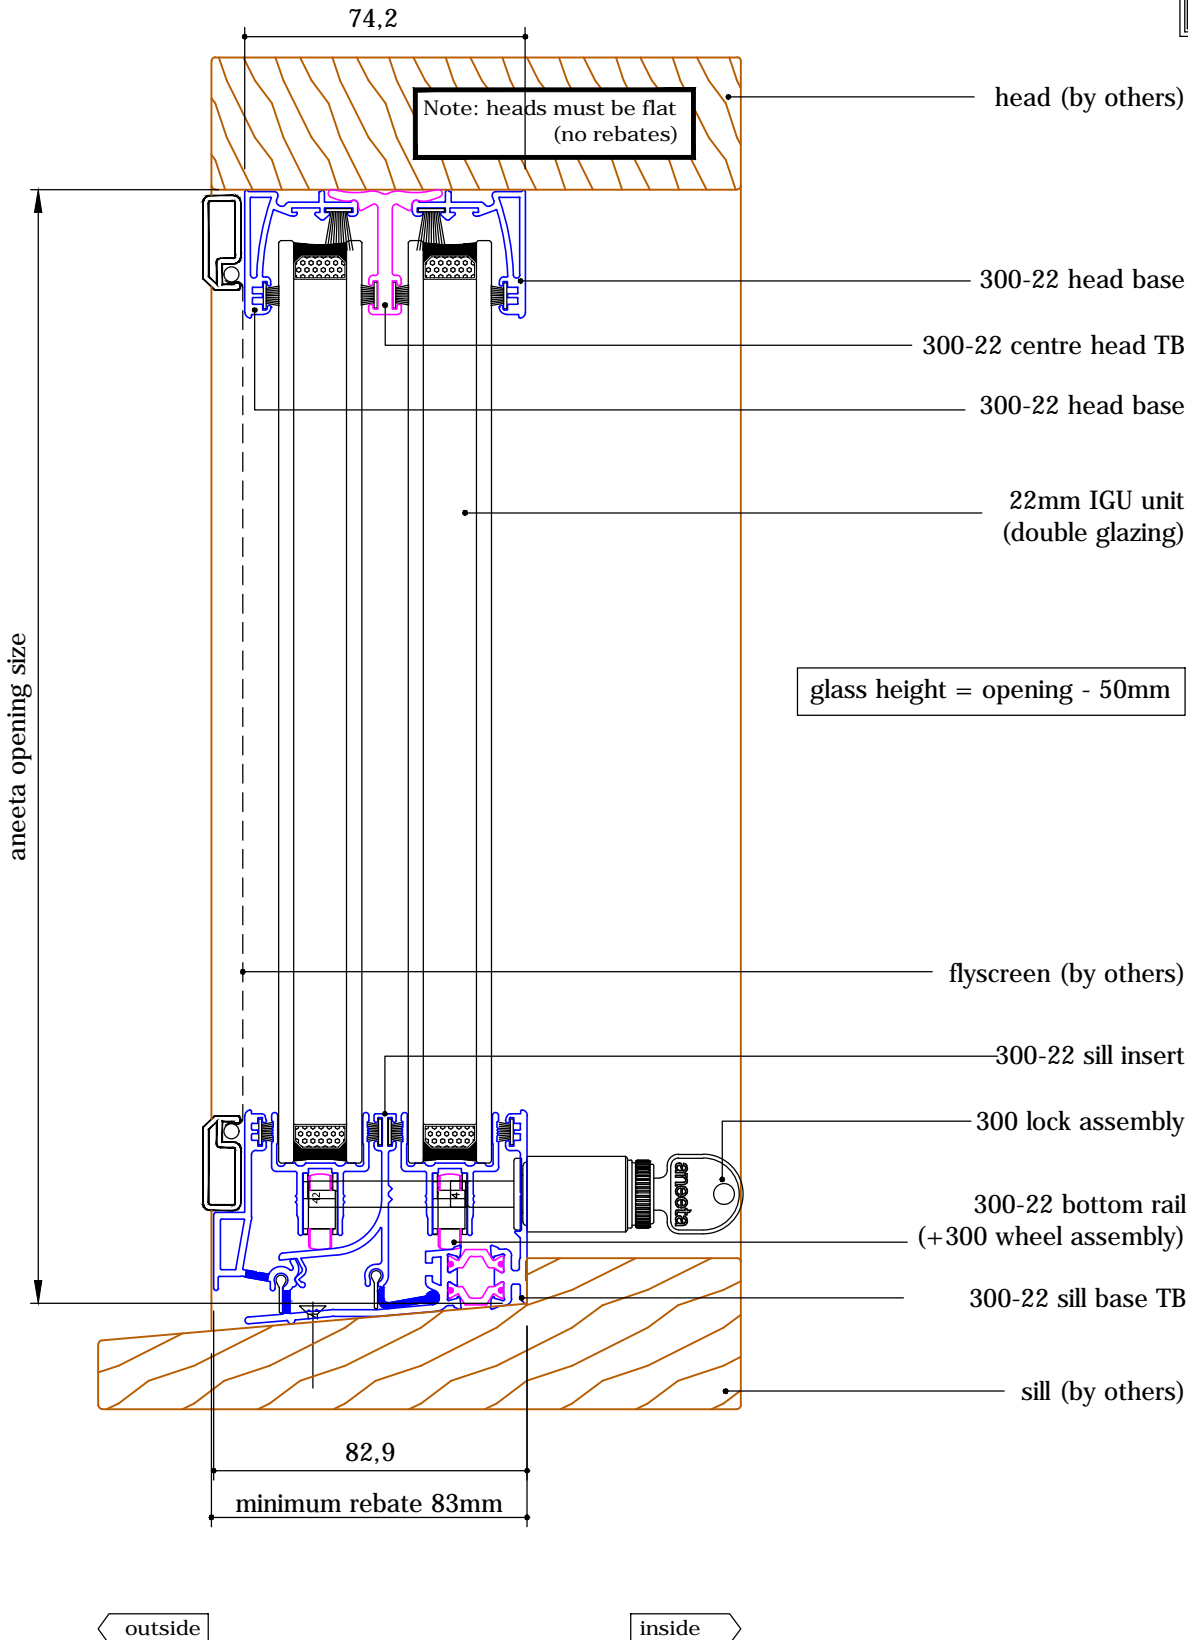
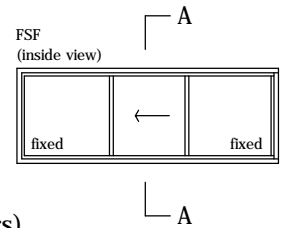


**3 pane 22mm horizontal slider 300 series**  
 in timber frames (thermally broken / double glazed), 2 panes fixed  
 vertical section A-A


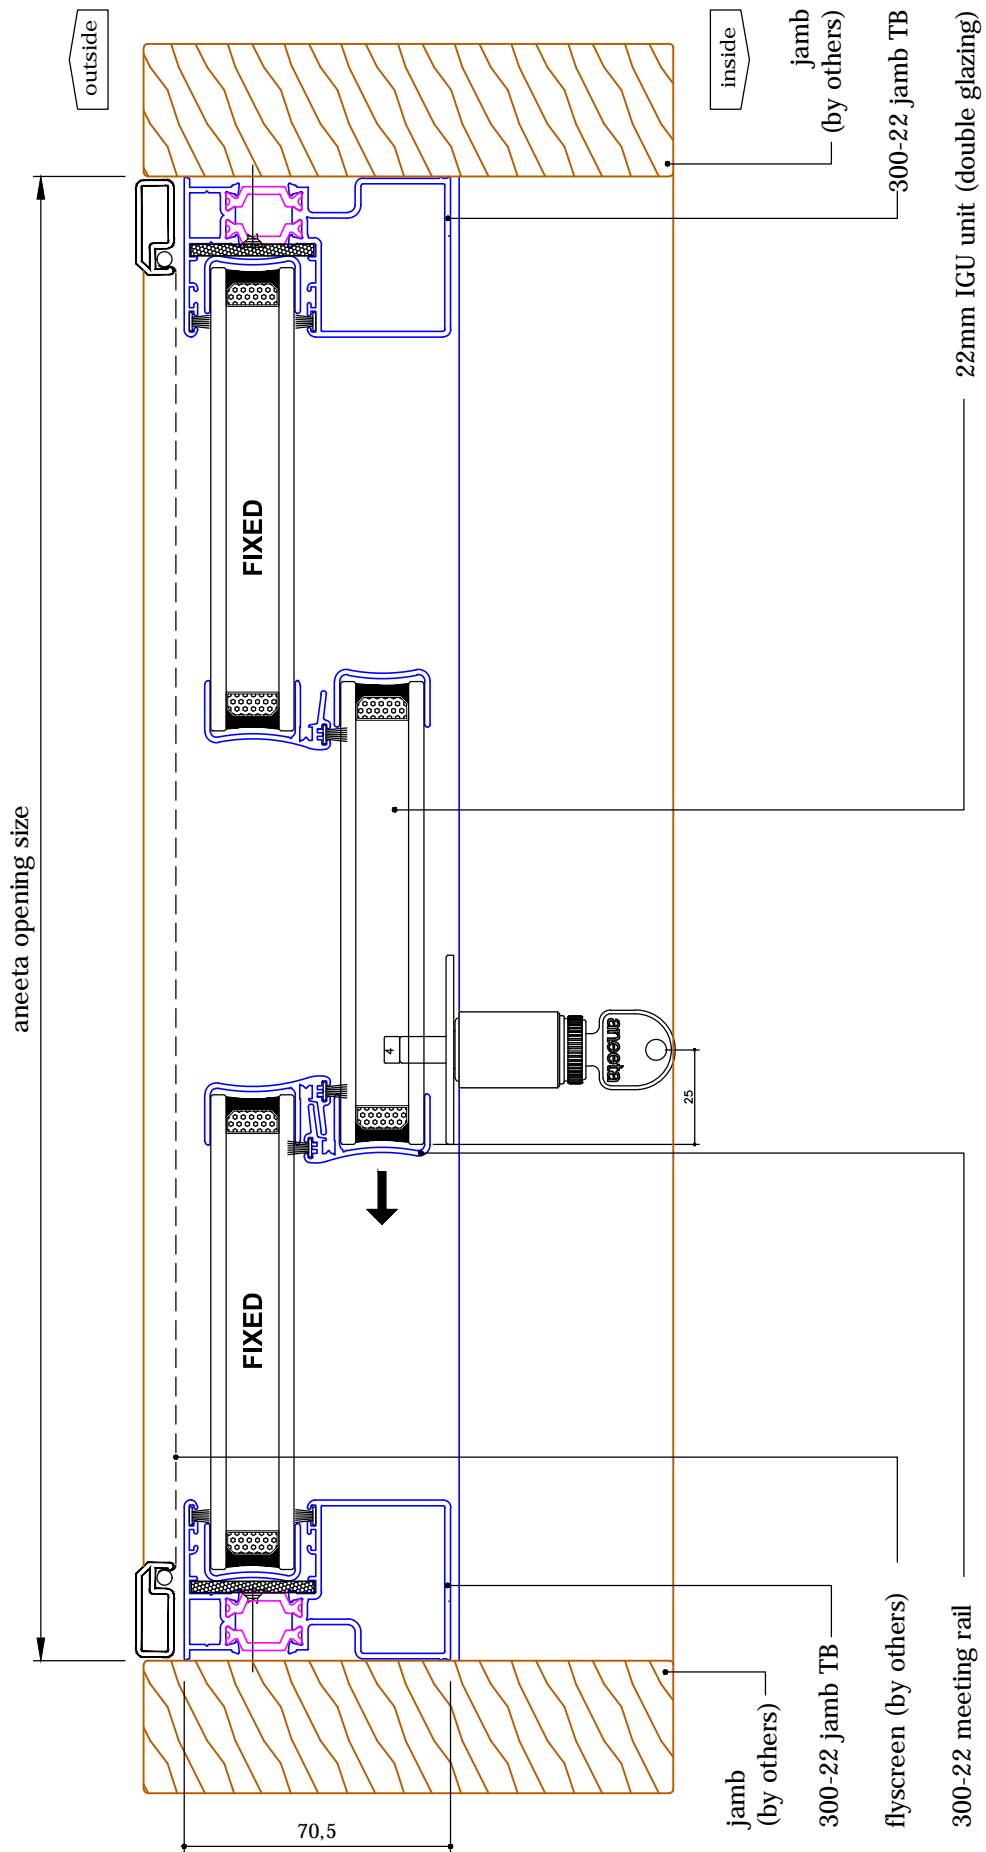


**3 pane 22mm horizontal slider 300 series  
 in timber frames (thermally broken / double glazed), 2 panes fixed**  
 horizontal section B-B


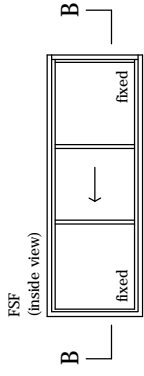


glass width = (opening - 22mm) / 3

**3 pane 22mm horizontal slider 300 series**  
 in timber frames (thermally broken / double glazed), 1 pane fixed  
 vertical section A-A

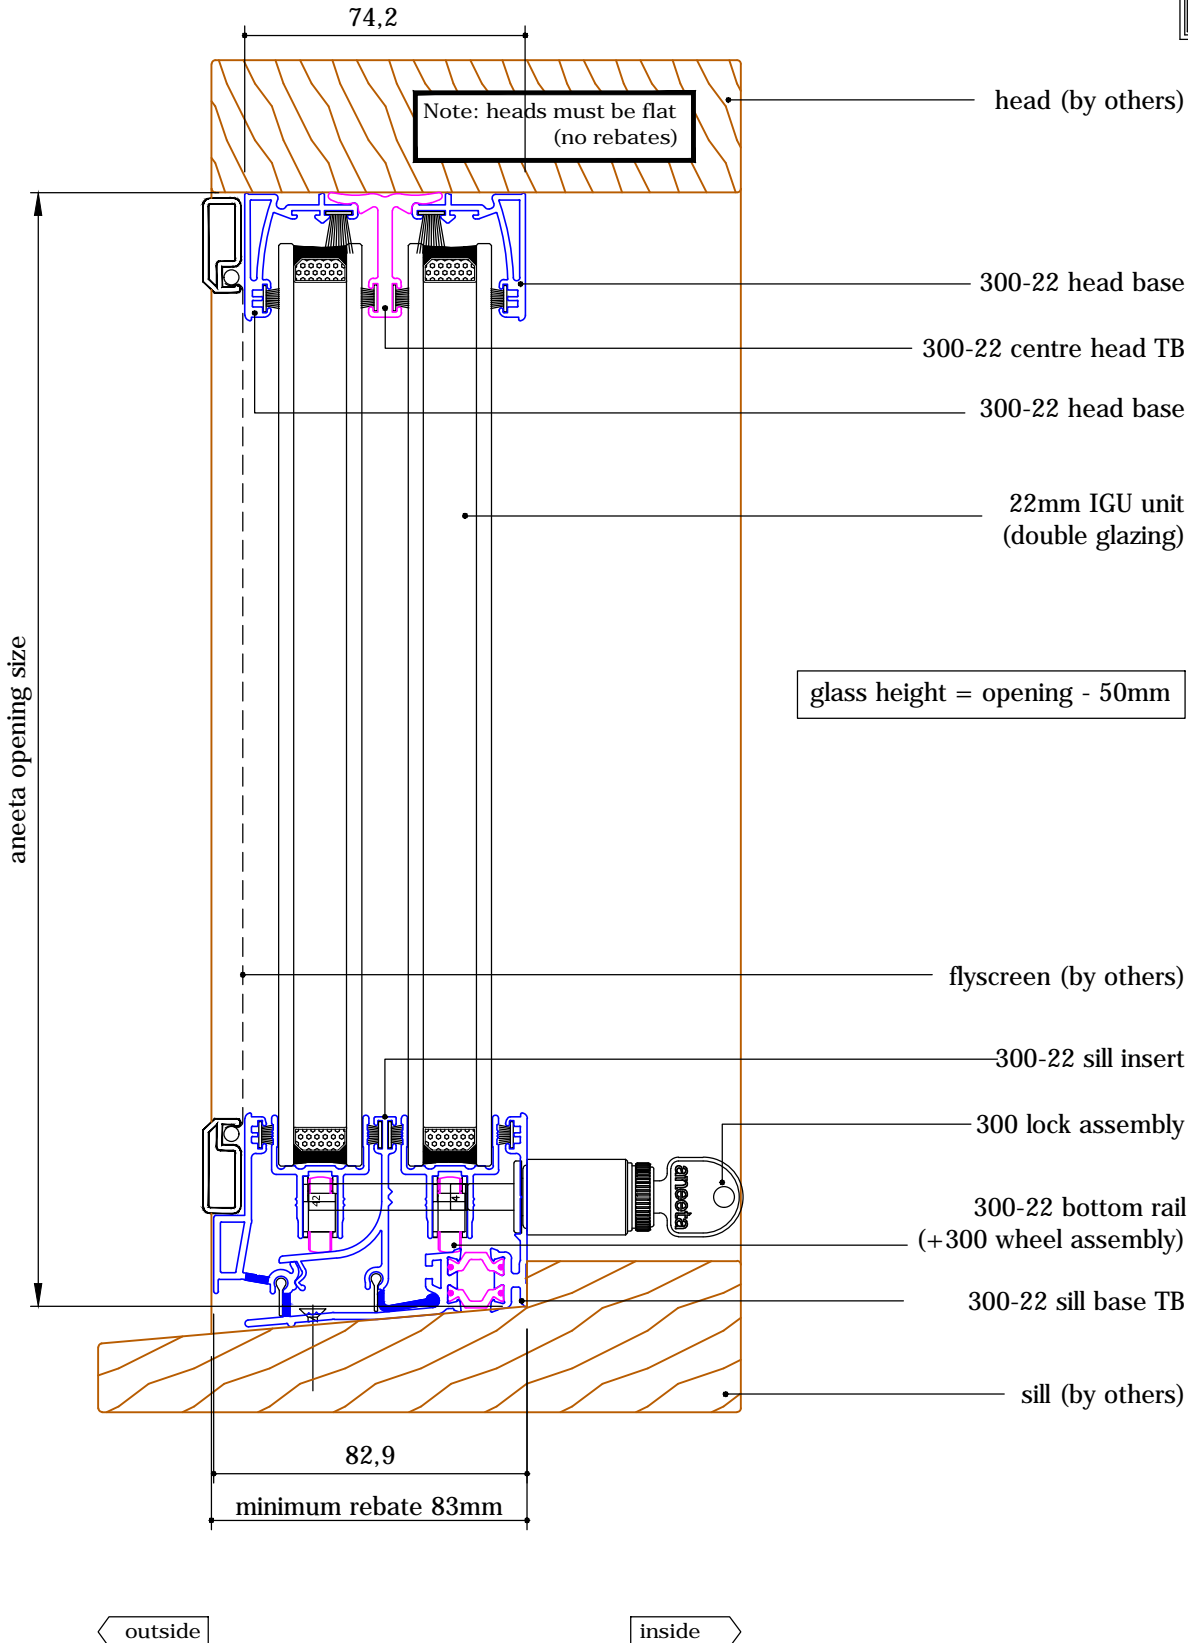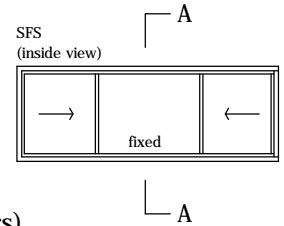

**3 pane 22mm horizontal slider 300 series**  
**in timber frames (thermally broken / double glazed), 1 pane fixed**  
 horizontal section B-B

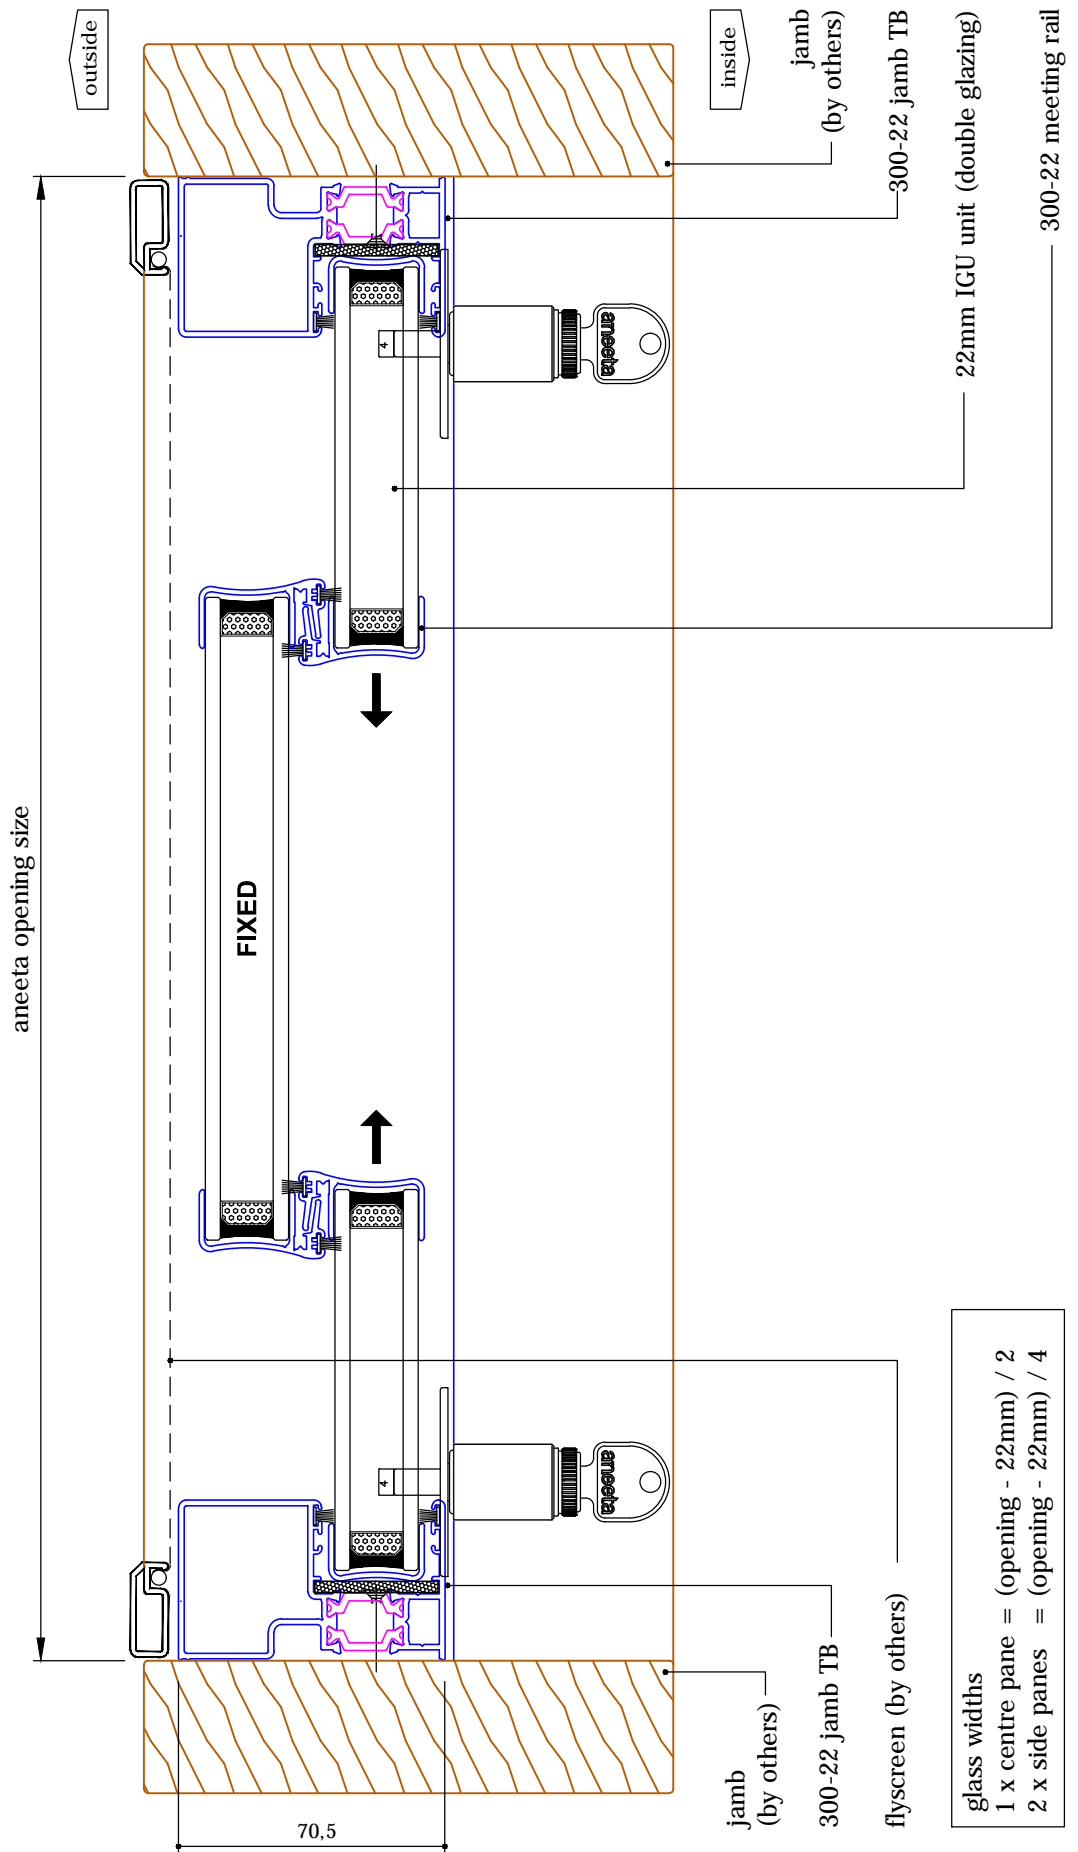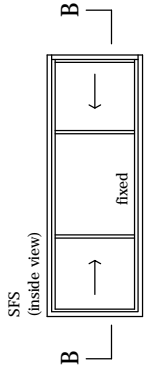

glass widths  
 1 x centre pane = (opening - 22mm) / 2  
 2 x side panes = (opening - 22mm) / 4