
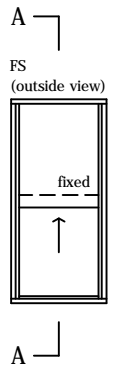


2 pane servery 10mm sashless double hung in timber frames (top pane fixed - small box)



with aluminium covers
vertical section A-A

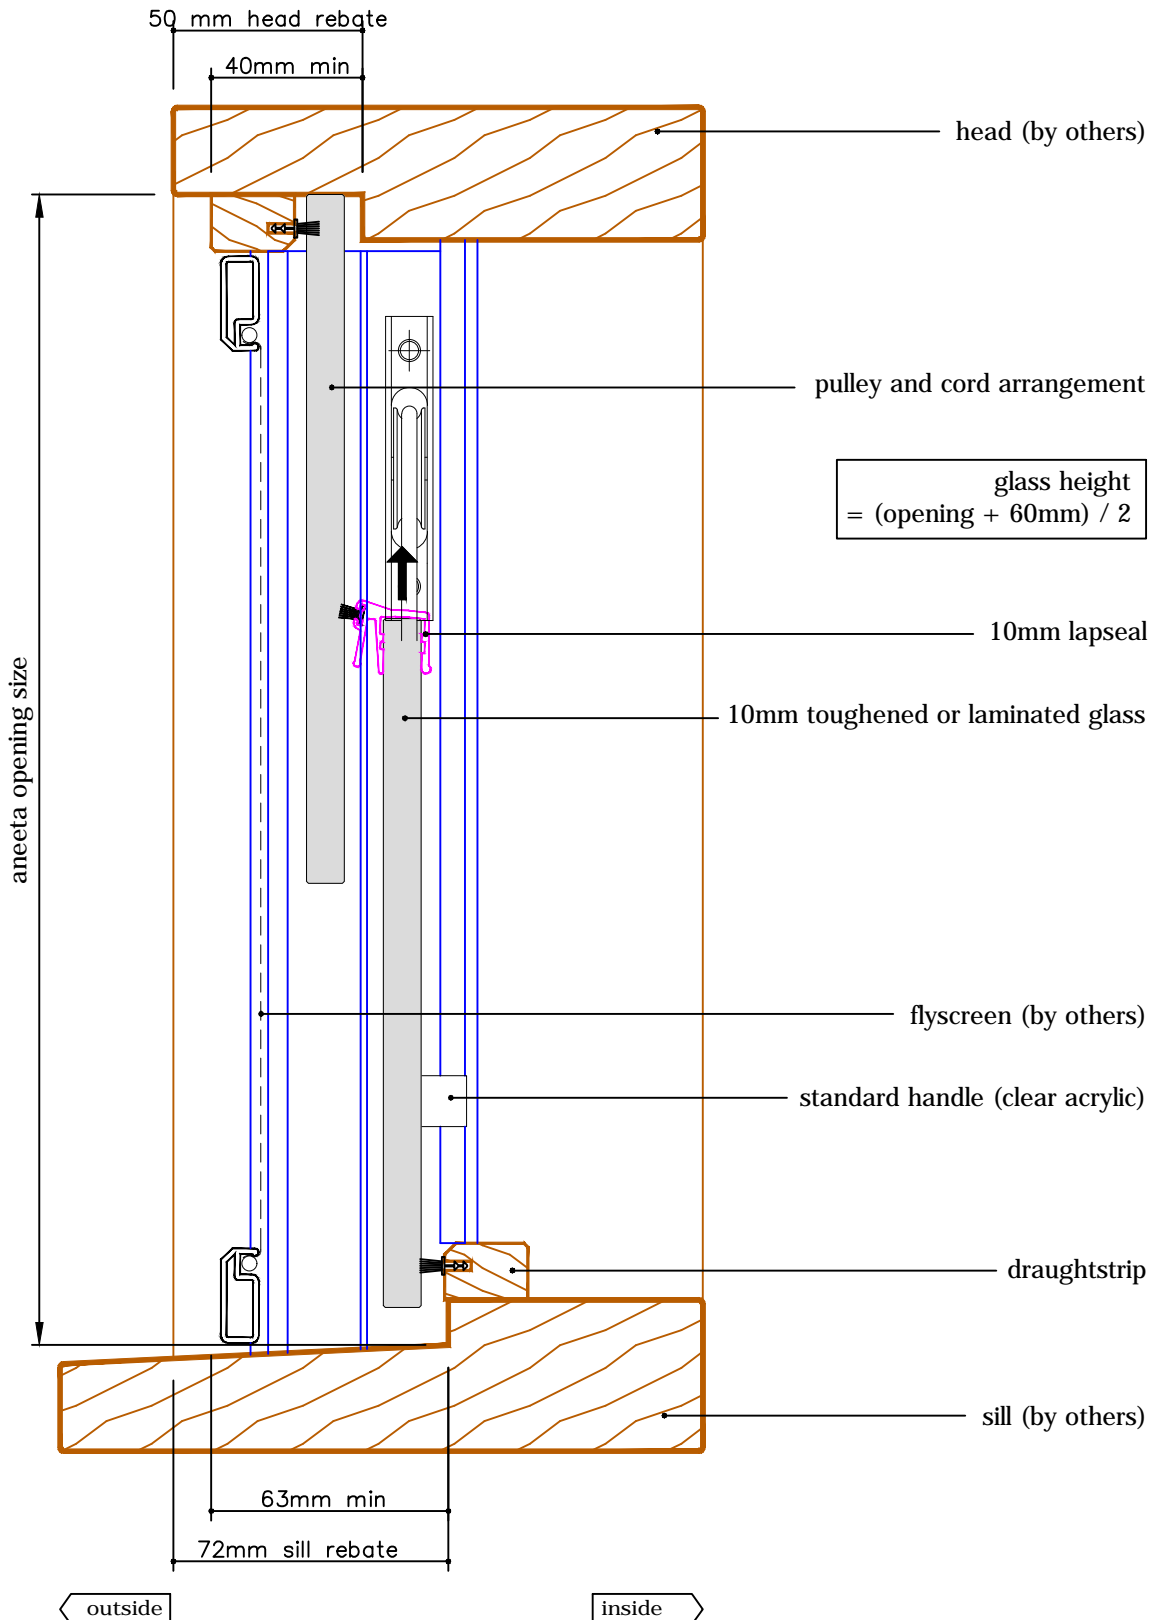

2 pane servery 10mm sashless double hung in timber frames (top pane fixed - small box)



with aluminium covers
 horizontal section B-B

glass width = opening - 100mm

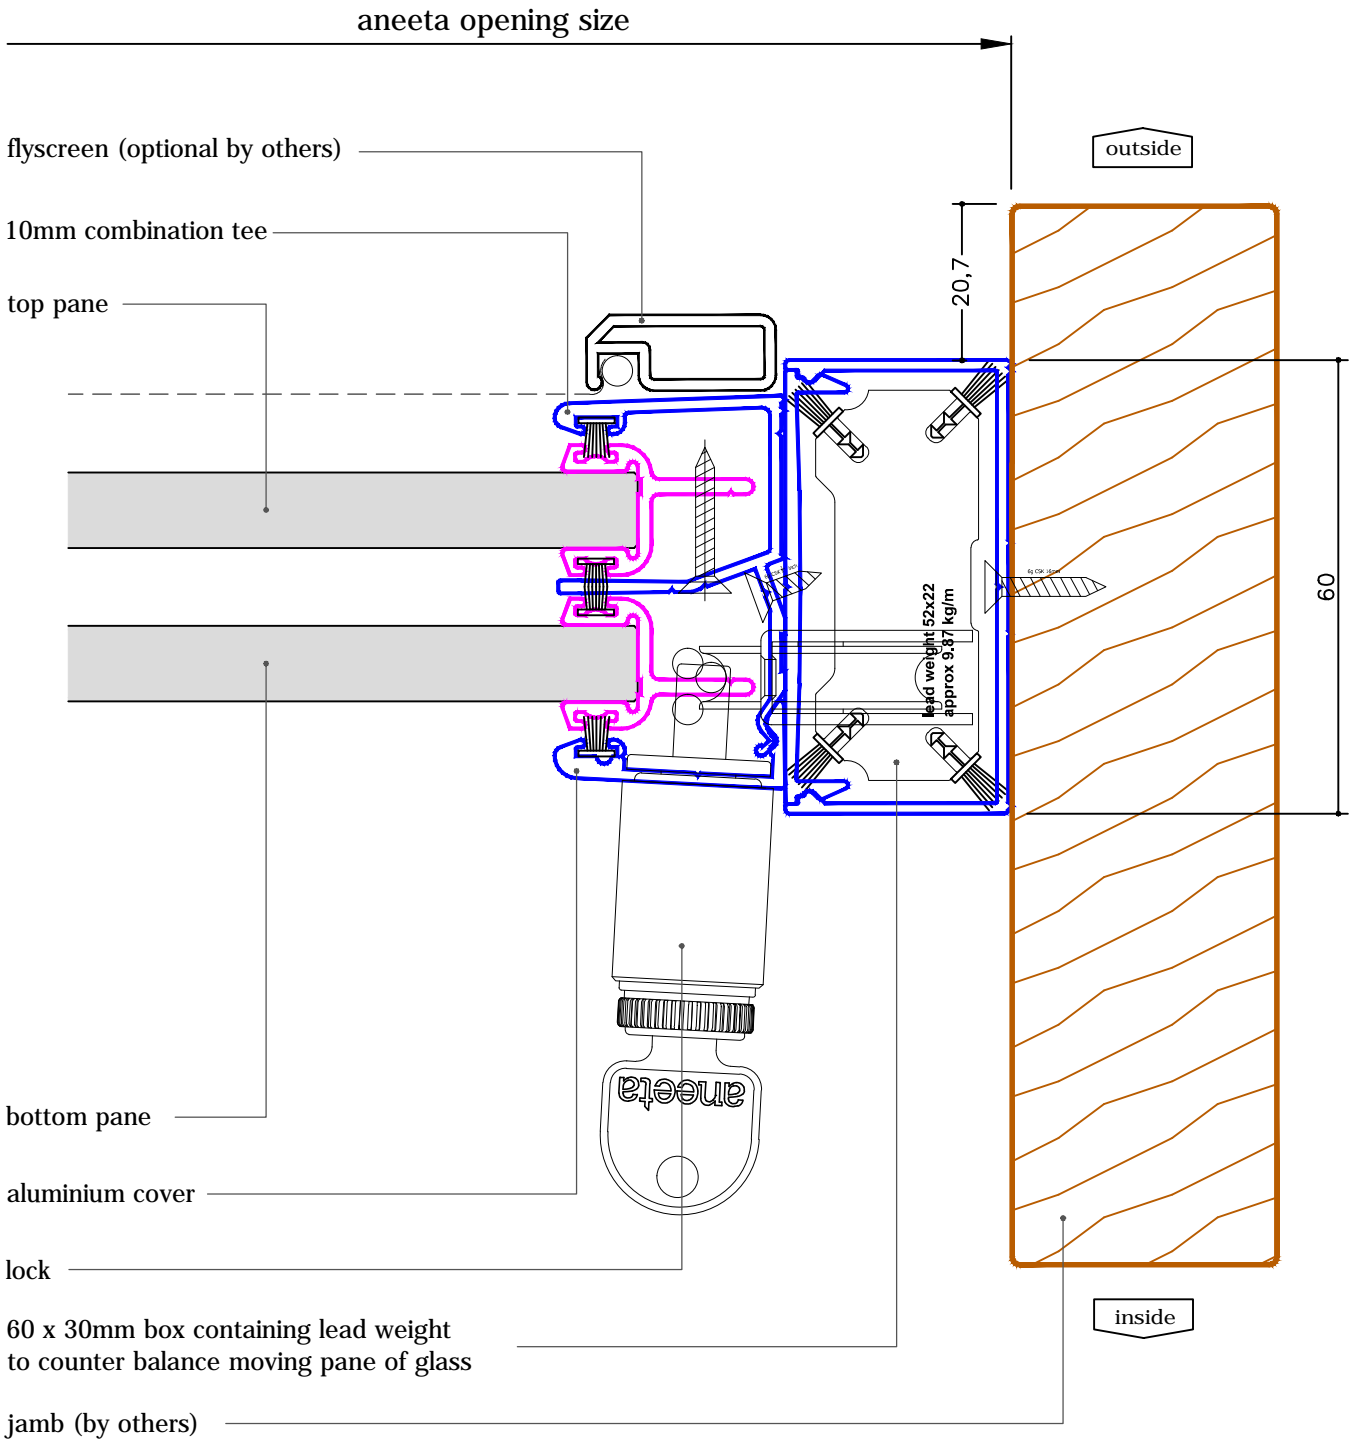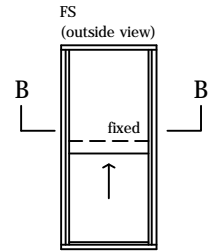

2 pane servery 10mm sashless double hung in timber frames (top pane fixed - medium box)



with aluminium covers
vertical section A-A

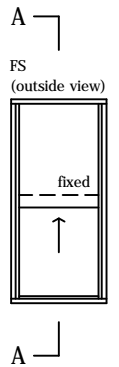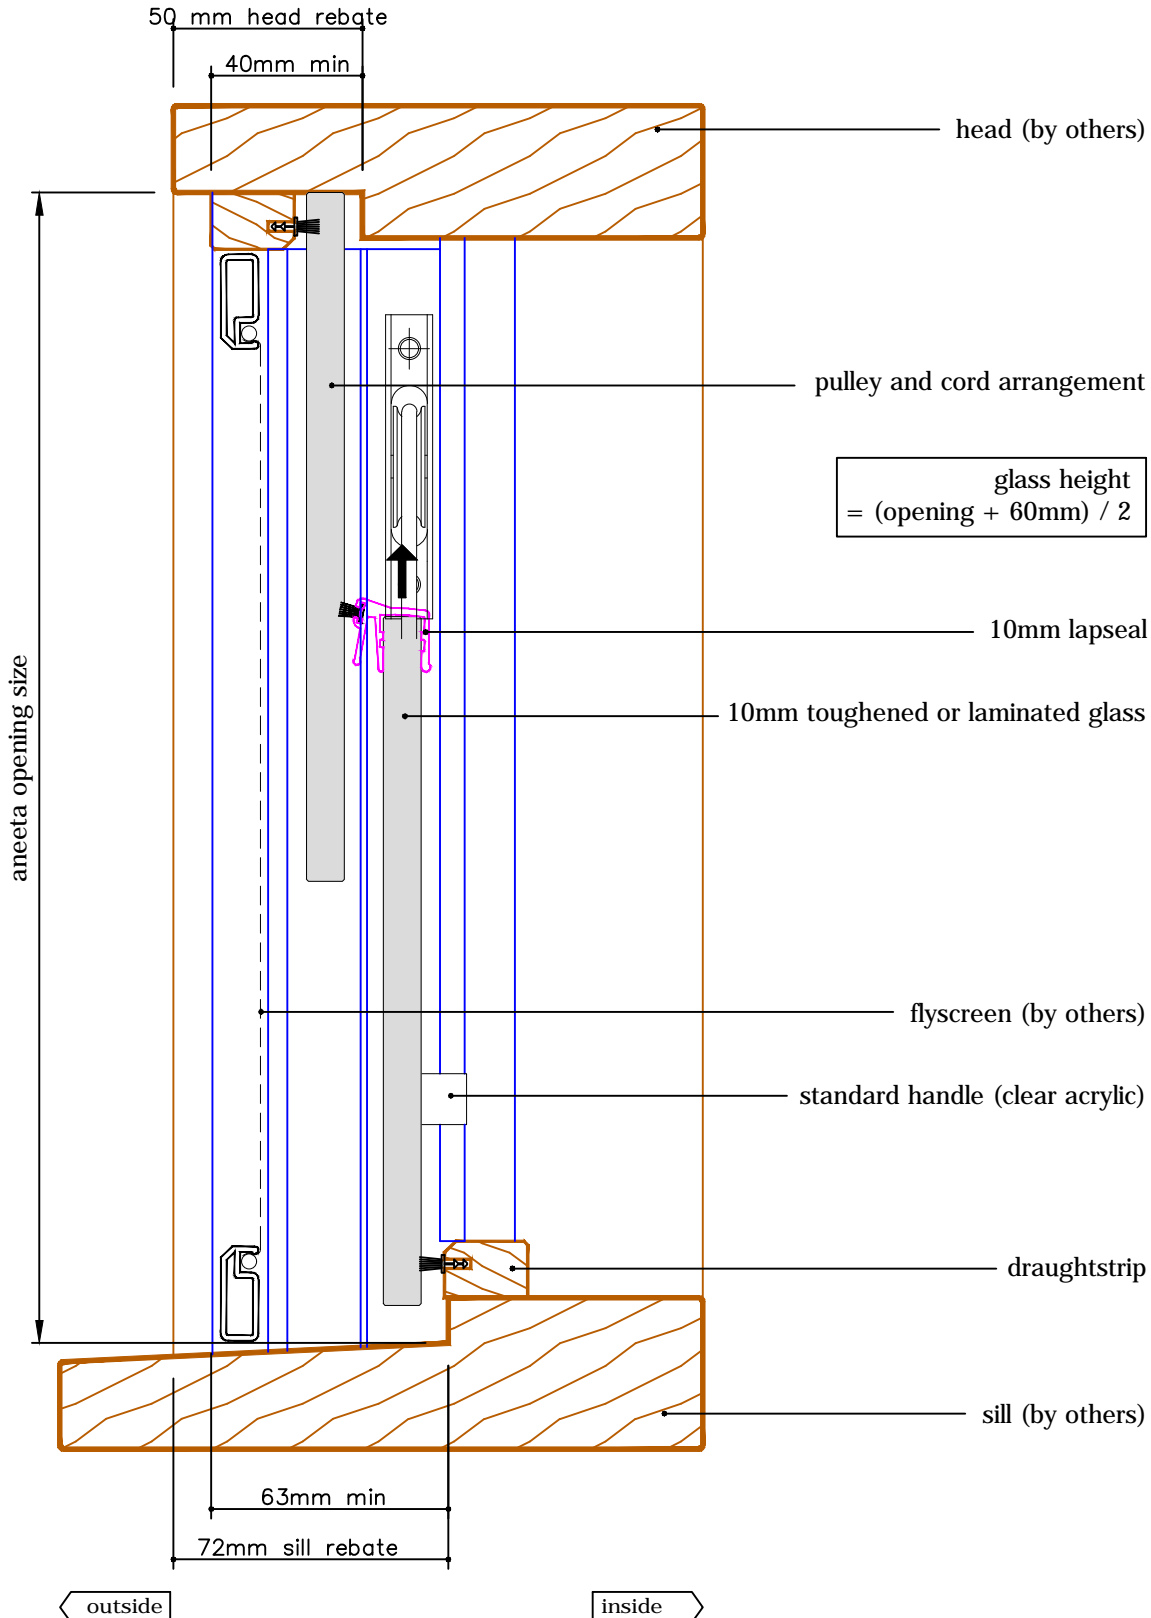

2 pane servery 10mm sashless double hung in timber frames (top pane fixed - medium box)



with aluminium covers
 horizontal section B-B

glass width = opening - 110mm

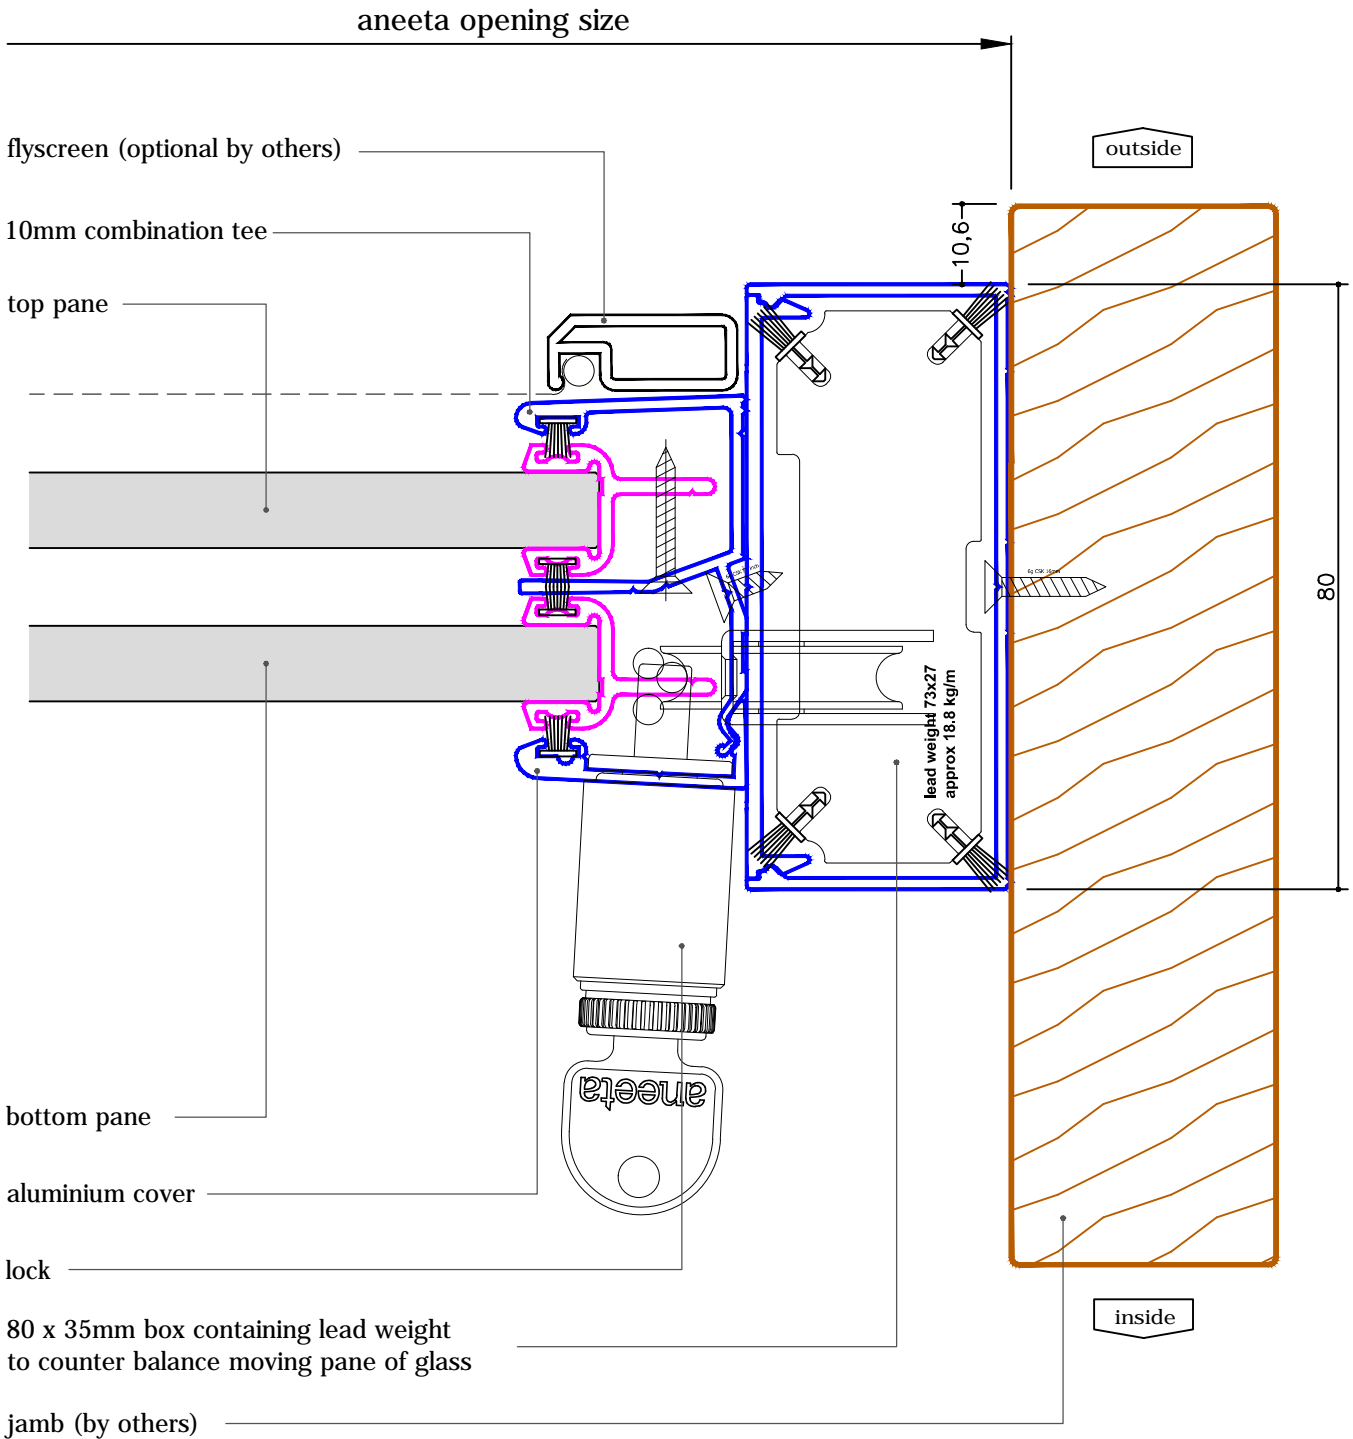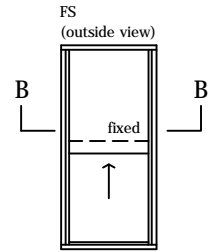

2 pane servery 10mm sashless double hung in timber frames (top pane fixed - large box)



with aluminium covers
vertical section A-A

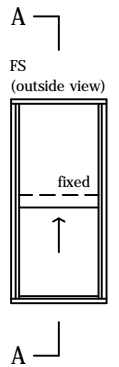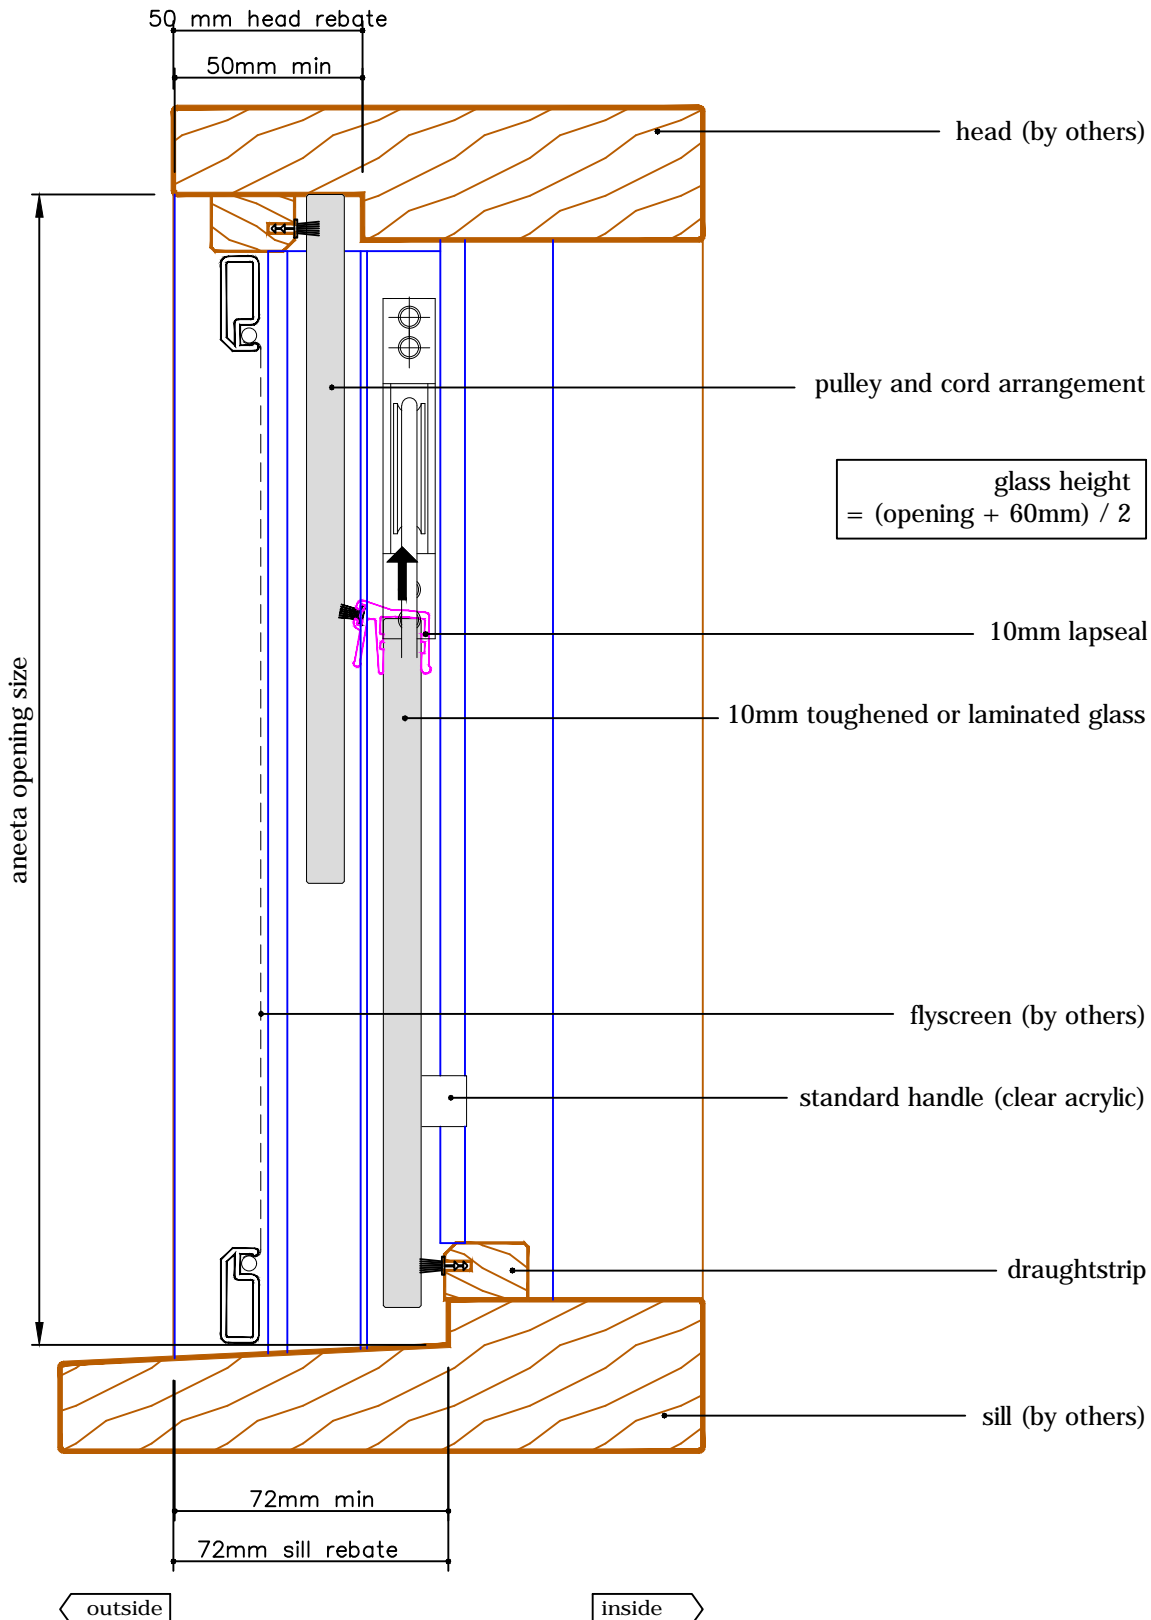

2 pane servery 10mm sashless double hung in timber frames (top pane fixed - large box)



with aluminium covers
 horizontal section B-B

glass width = opening - 130mm

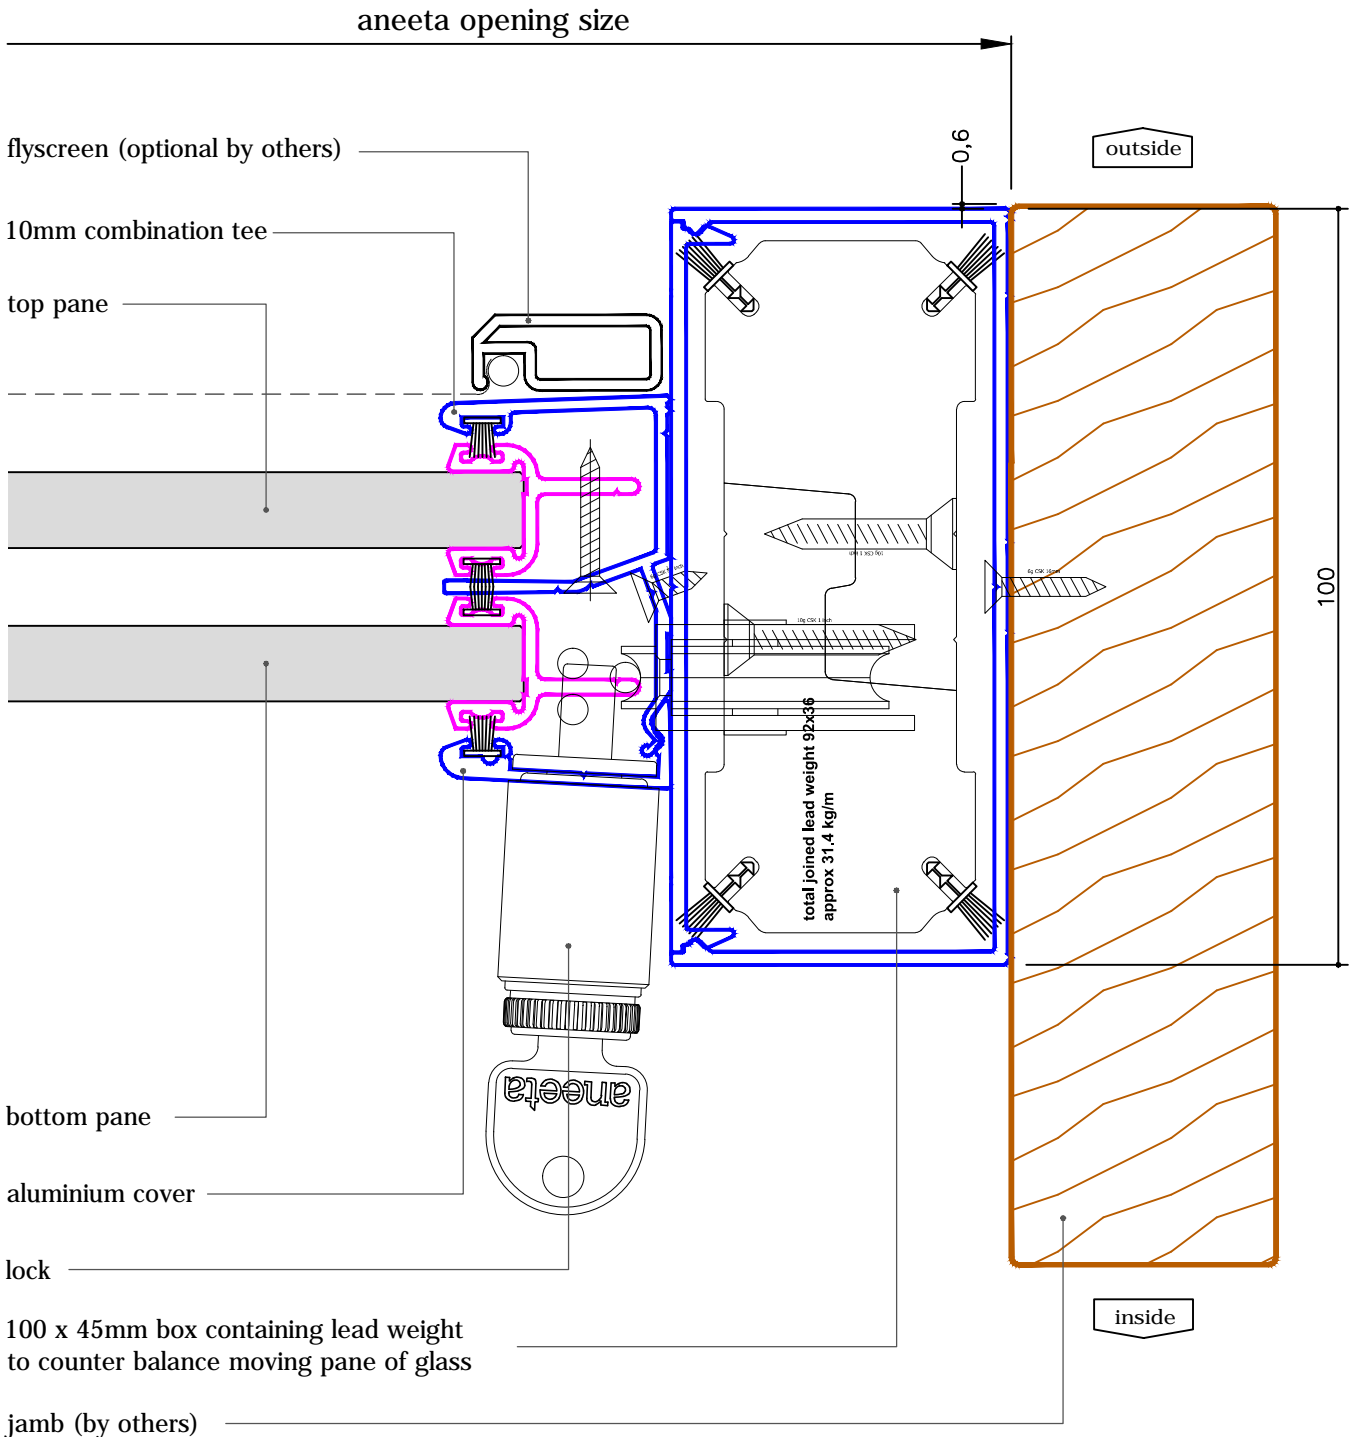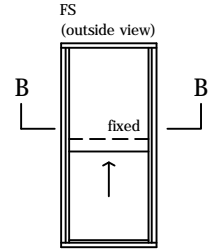

2 pane servery 10mm sashless double hung in timber frames (top pane fixed - extra large box)

with aluminium covers
vertical section A-A

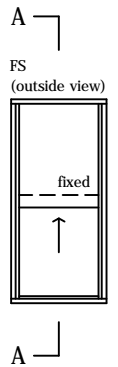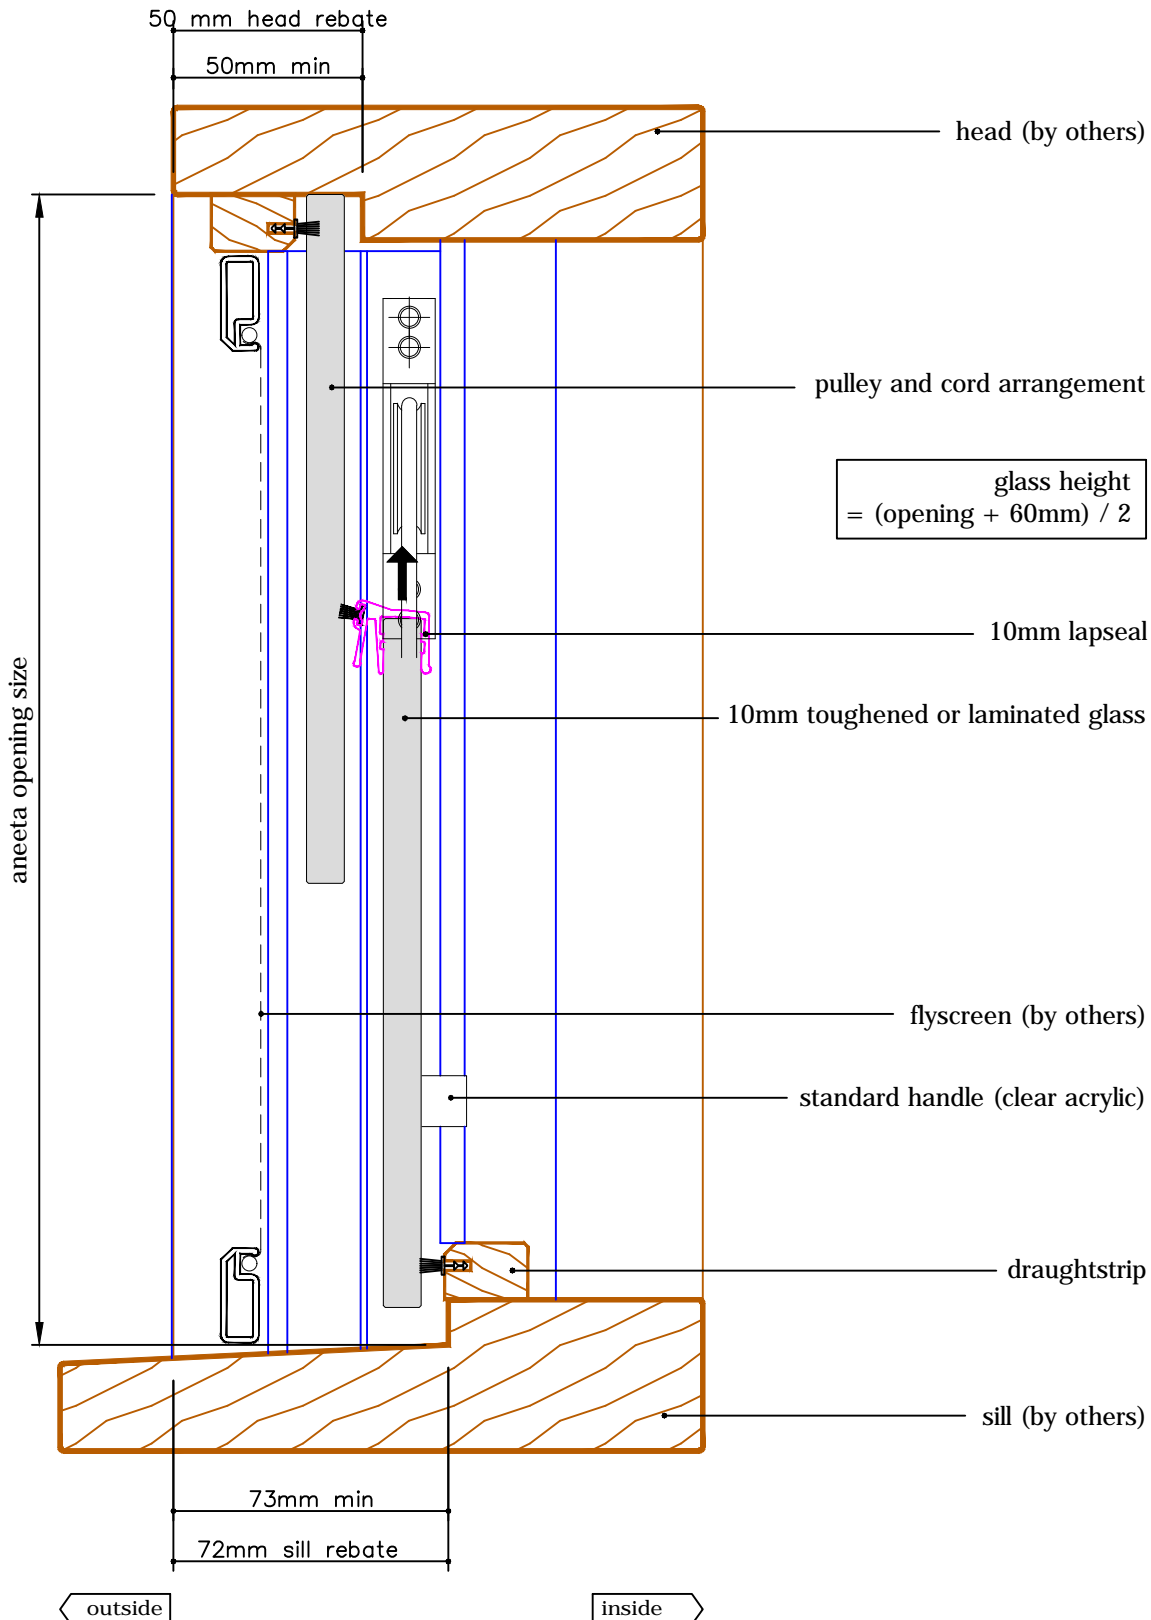

2 pane servery 10mm sashless double hung in timber frames (top pane fixed - extra large box)

with aluminium covers
 horizontal section B-B

glass width = opening - 192mm

