



230MM BRICK VENEER BUILDING IN DETAILS

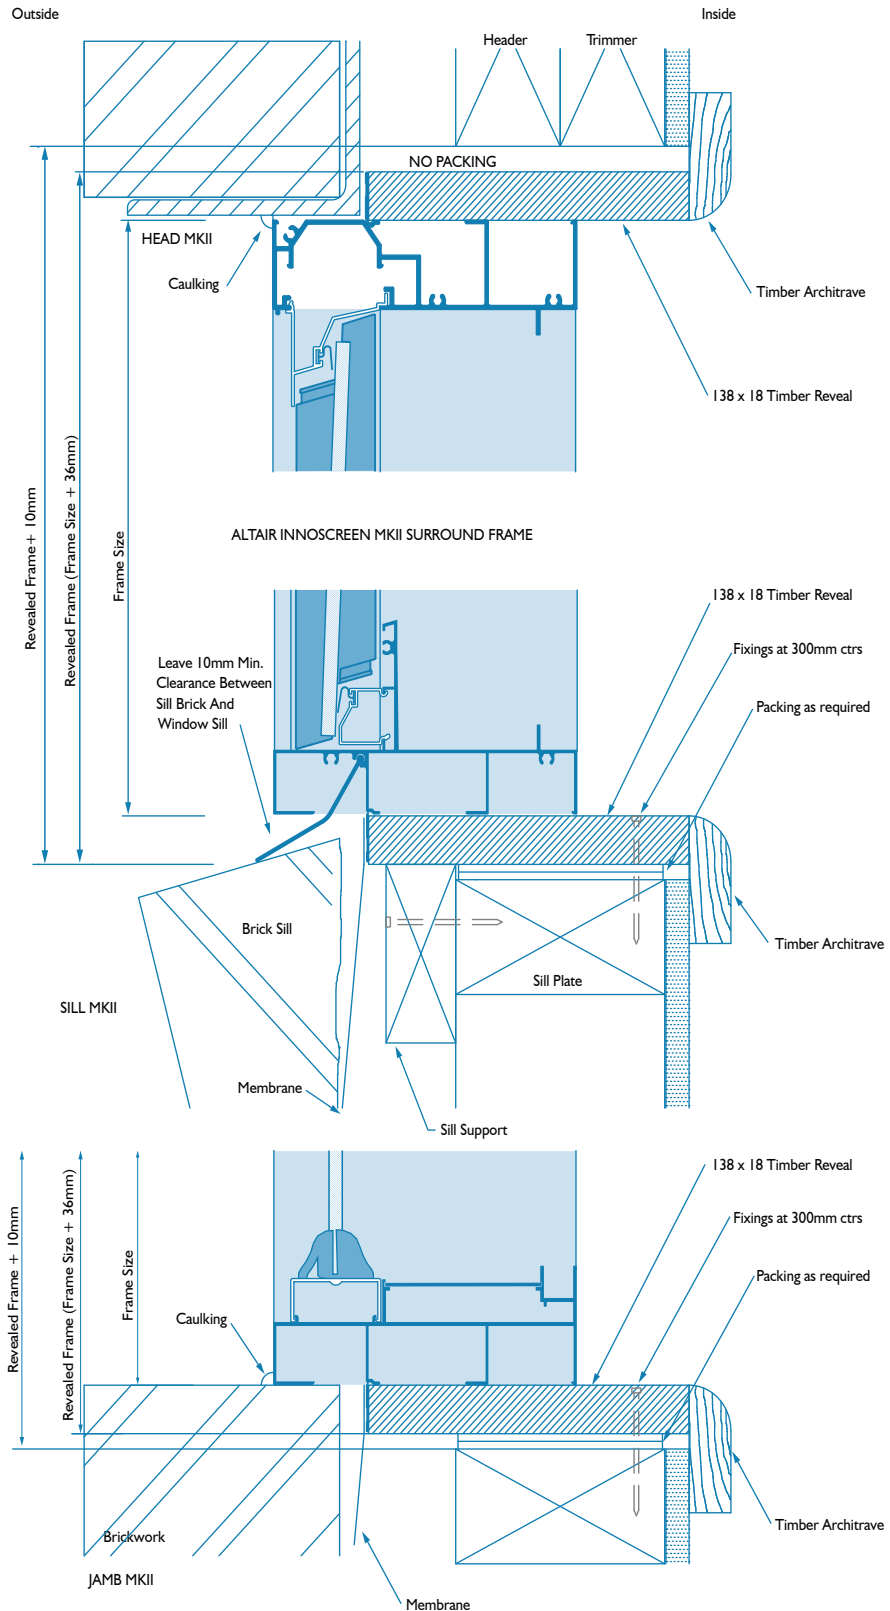

250MM BRICK VENEER BUILDING IN DETAILS

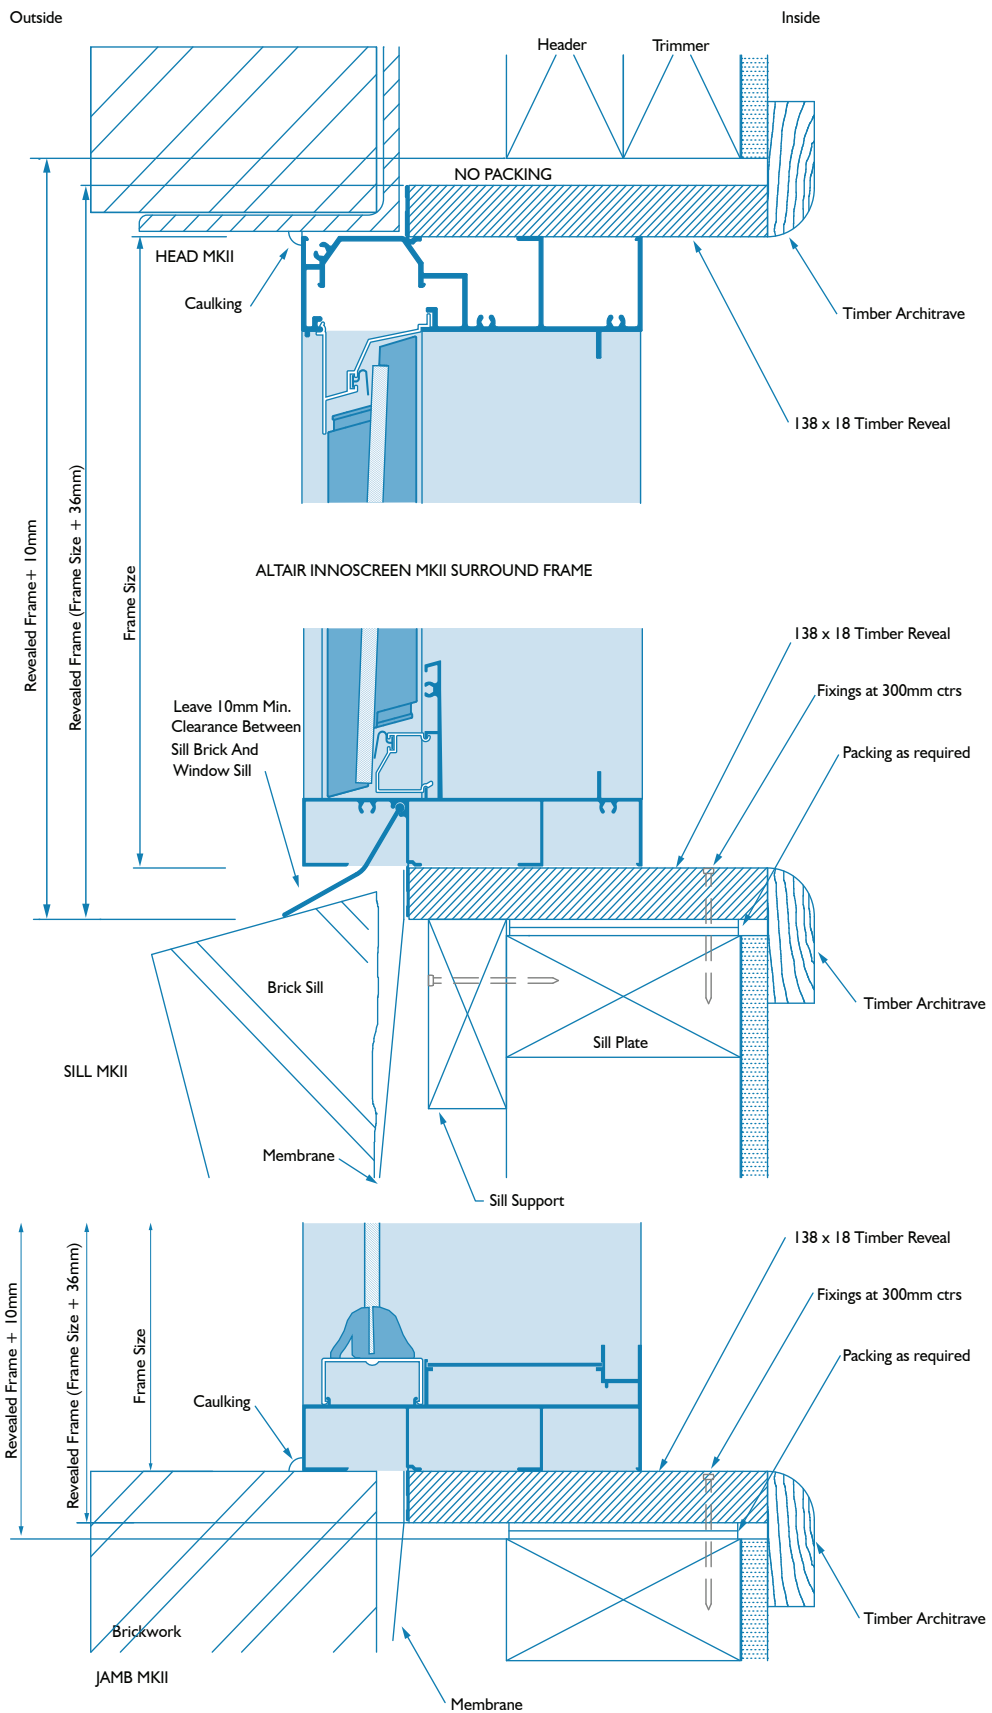

280MM BRICK VENEER BUILDING IN DETAILS

